

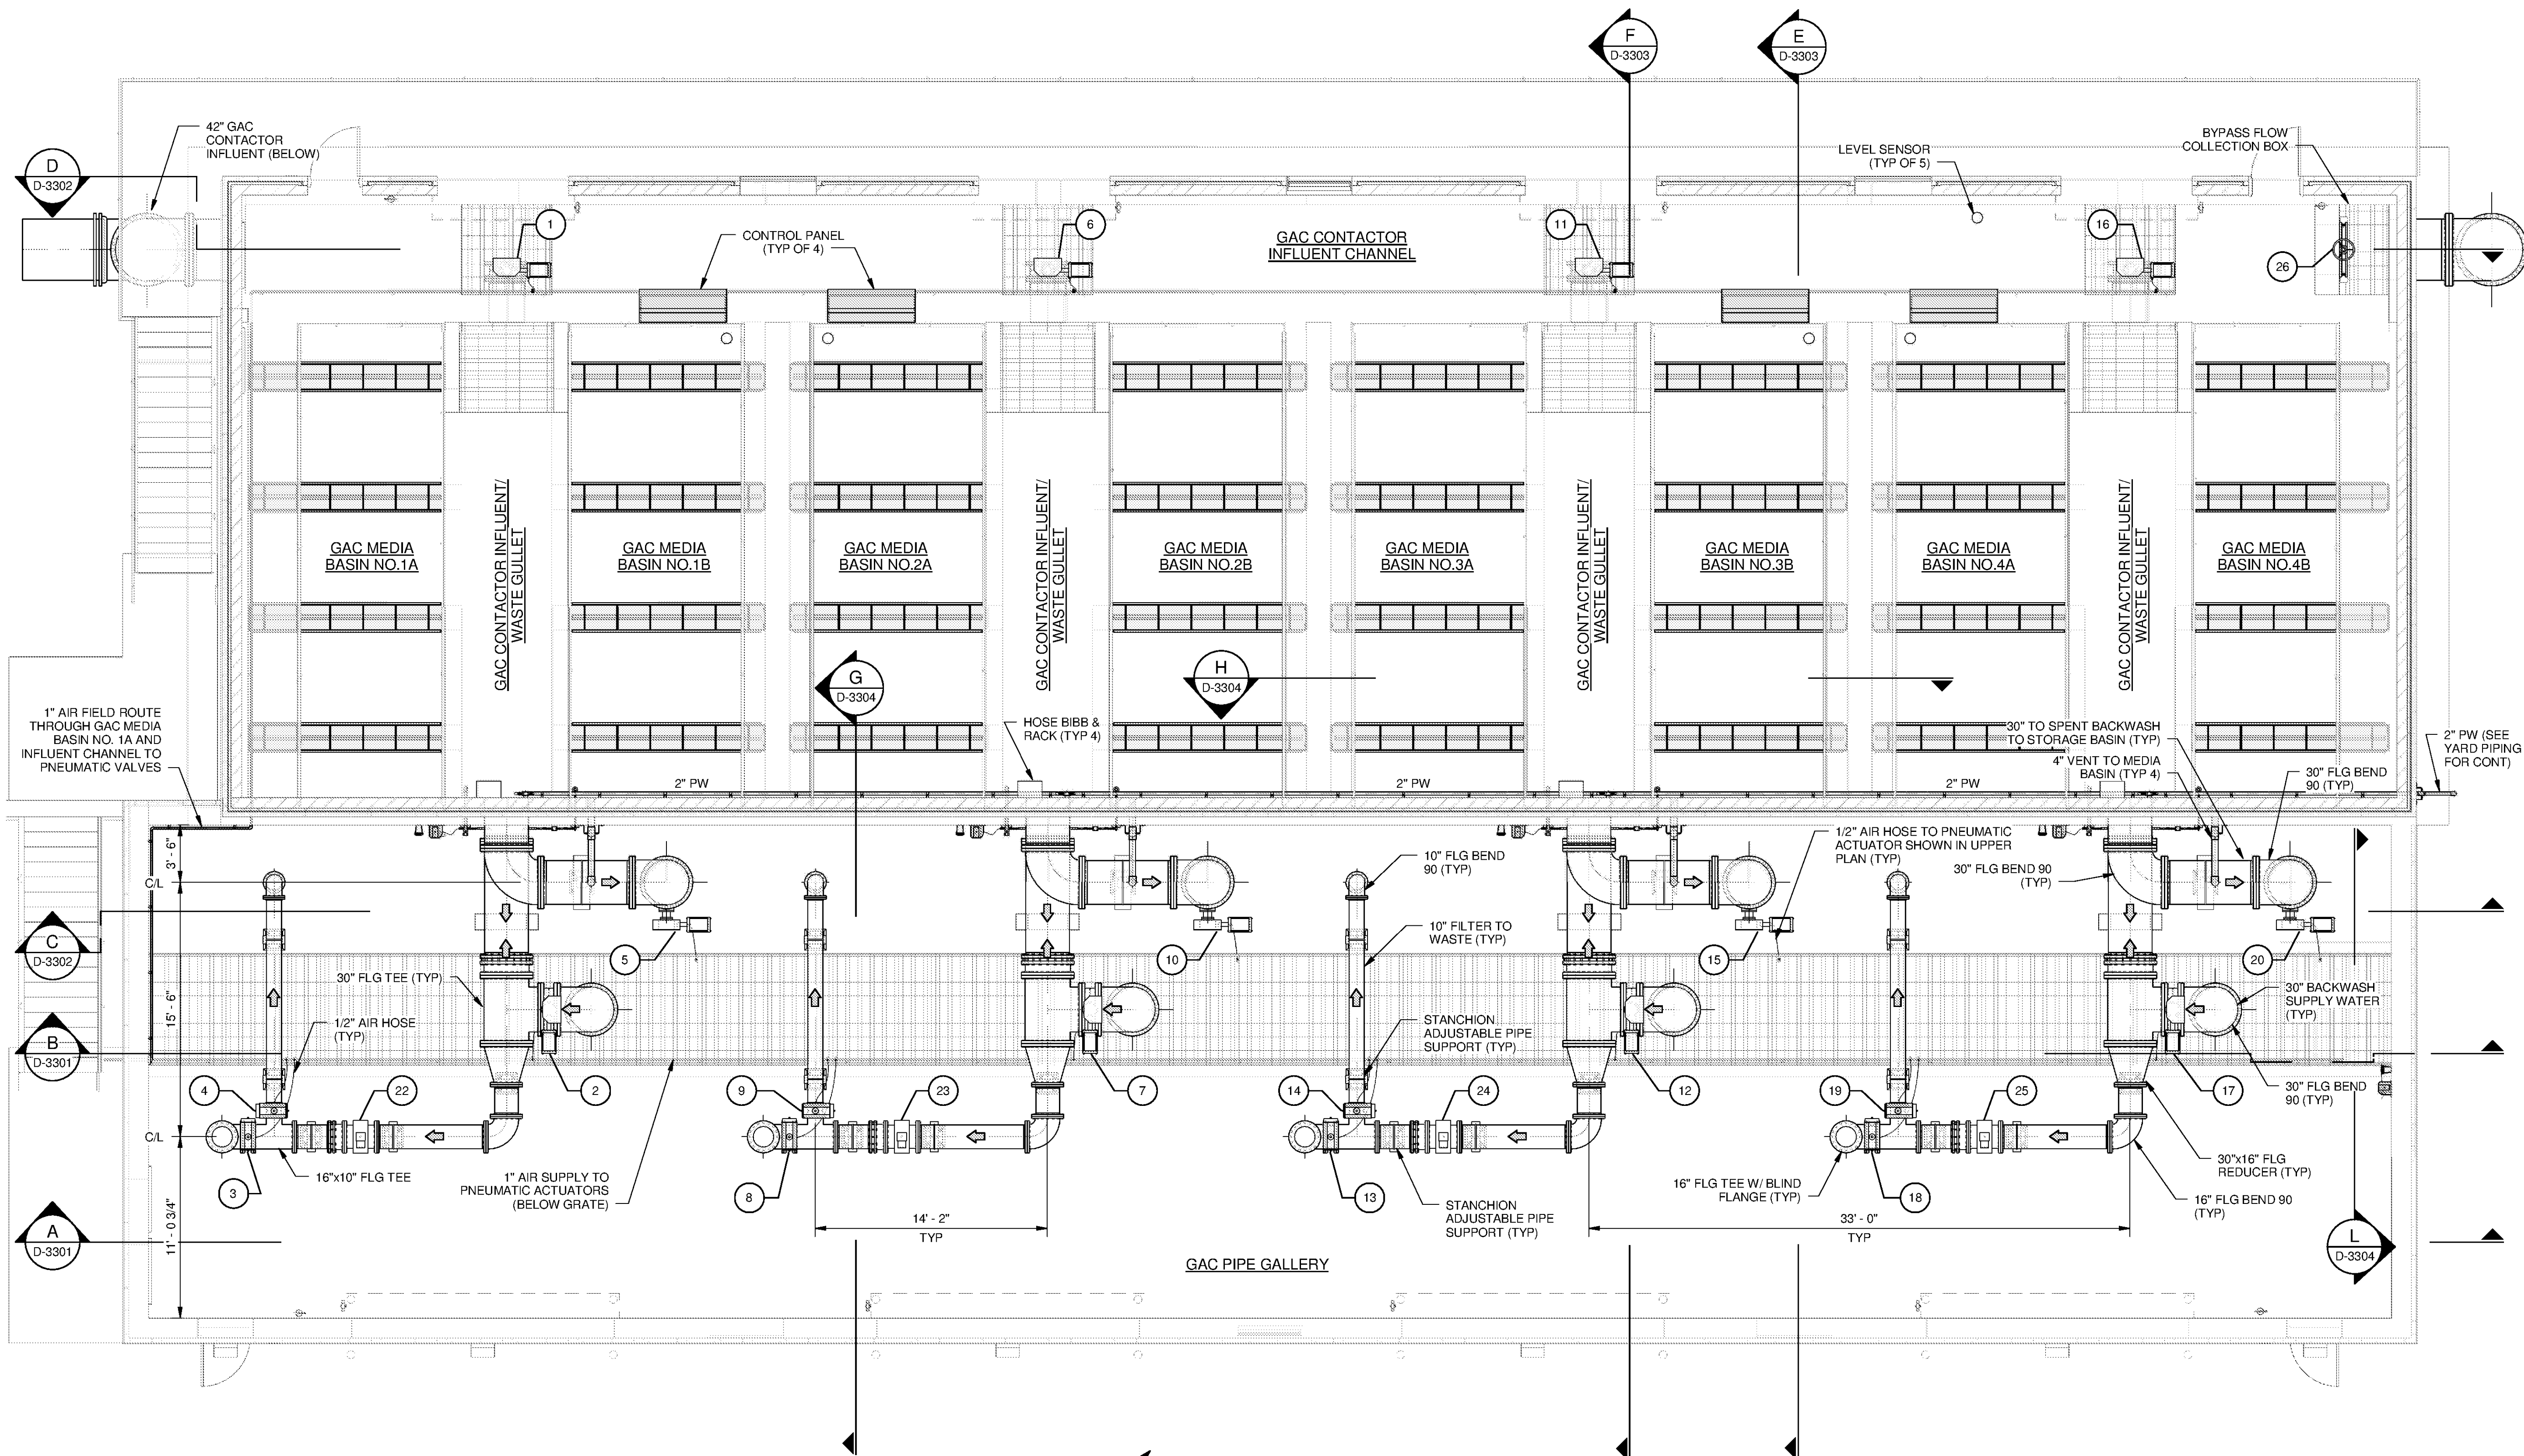


NOTE:
SEE DWG D-3101 FOR VALVE & PIPE ACCESSORY SCHEDULE.

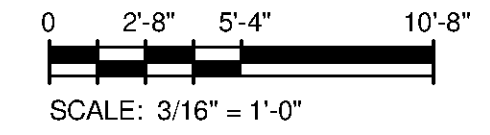

PLAN @ EL 632'-6"
SCALE: 3/16" = 1'-0"

TETRA TECH
www.tetrattech.com
101 QUALITY CIRCLE, SUITE 140
HUNTSVILLE, ALABAMA 35896
PHONE: (256) 424-4077 FAX: (256) 424-4087

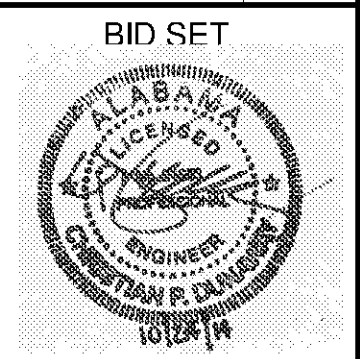

BID SET

MARK	DATE	DESCRIPTION	BY

HUNTSVILLE UTILITIES
SOUTHEAST WATER TREATMENT PLANT
**GAC/BAC FILTERS & PIPE
GALLERY UPPER
EQUIPMENT PLAN**

Project No.: 200-11740-10003
Designed By: JPT
Drawn By: RLM
Checked By: JEC

D-3102

Copyright: Tetra Tech
Bar Measures 1 Inch

10/17/2014 4:27:26 PM C:\Users\jon.evans\Desktop\Active Projects\Revit\WTP-11740-D-GACBAC_jon.evans.rvt