



C:\Users\jon.evans\Desktop\Active Projects\Revit\WTP-11740-D-GACBAC\_jon.evans.rvt

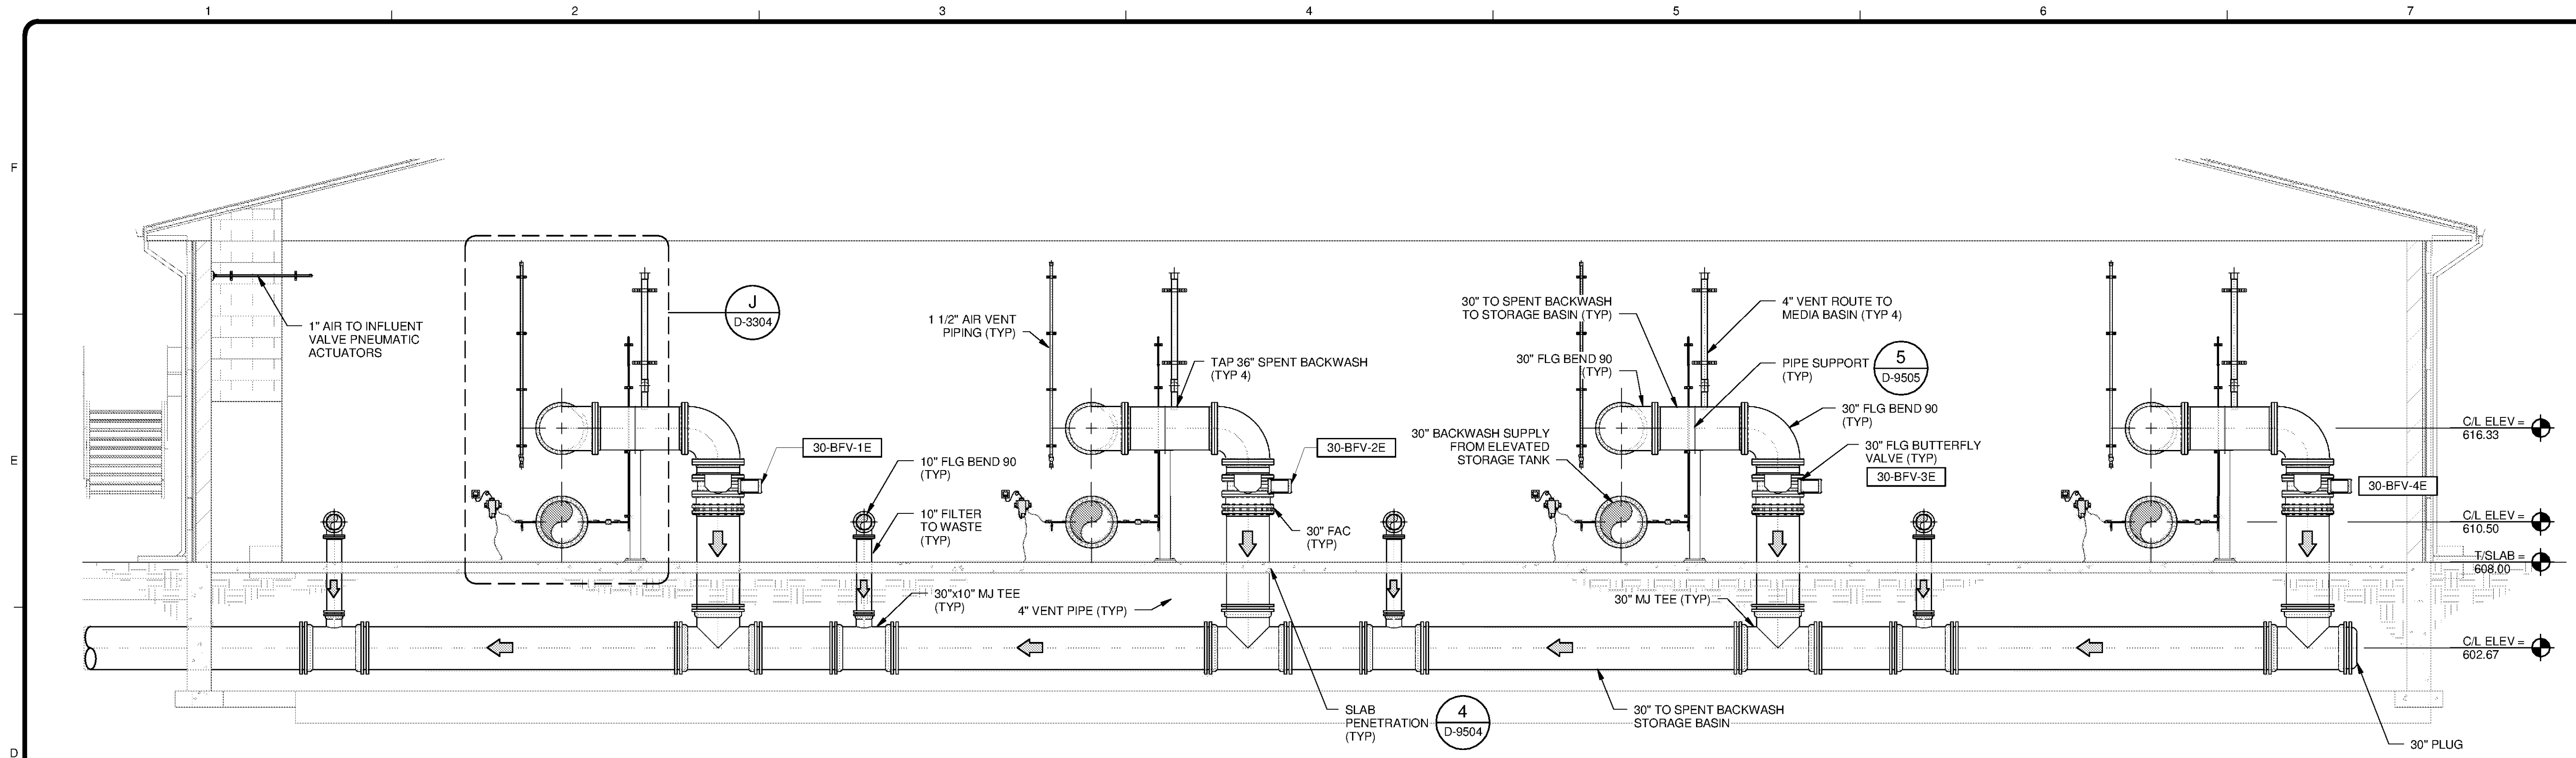

**C SECTION**  
D-3101 SCALE: 3/16" = 1'-0"

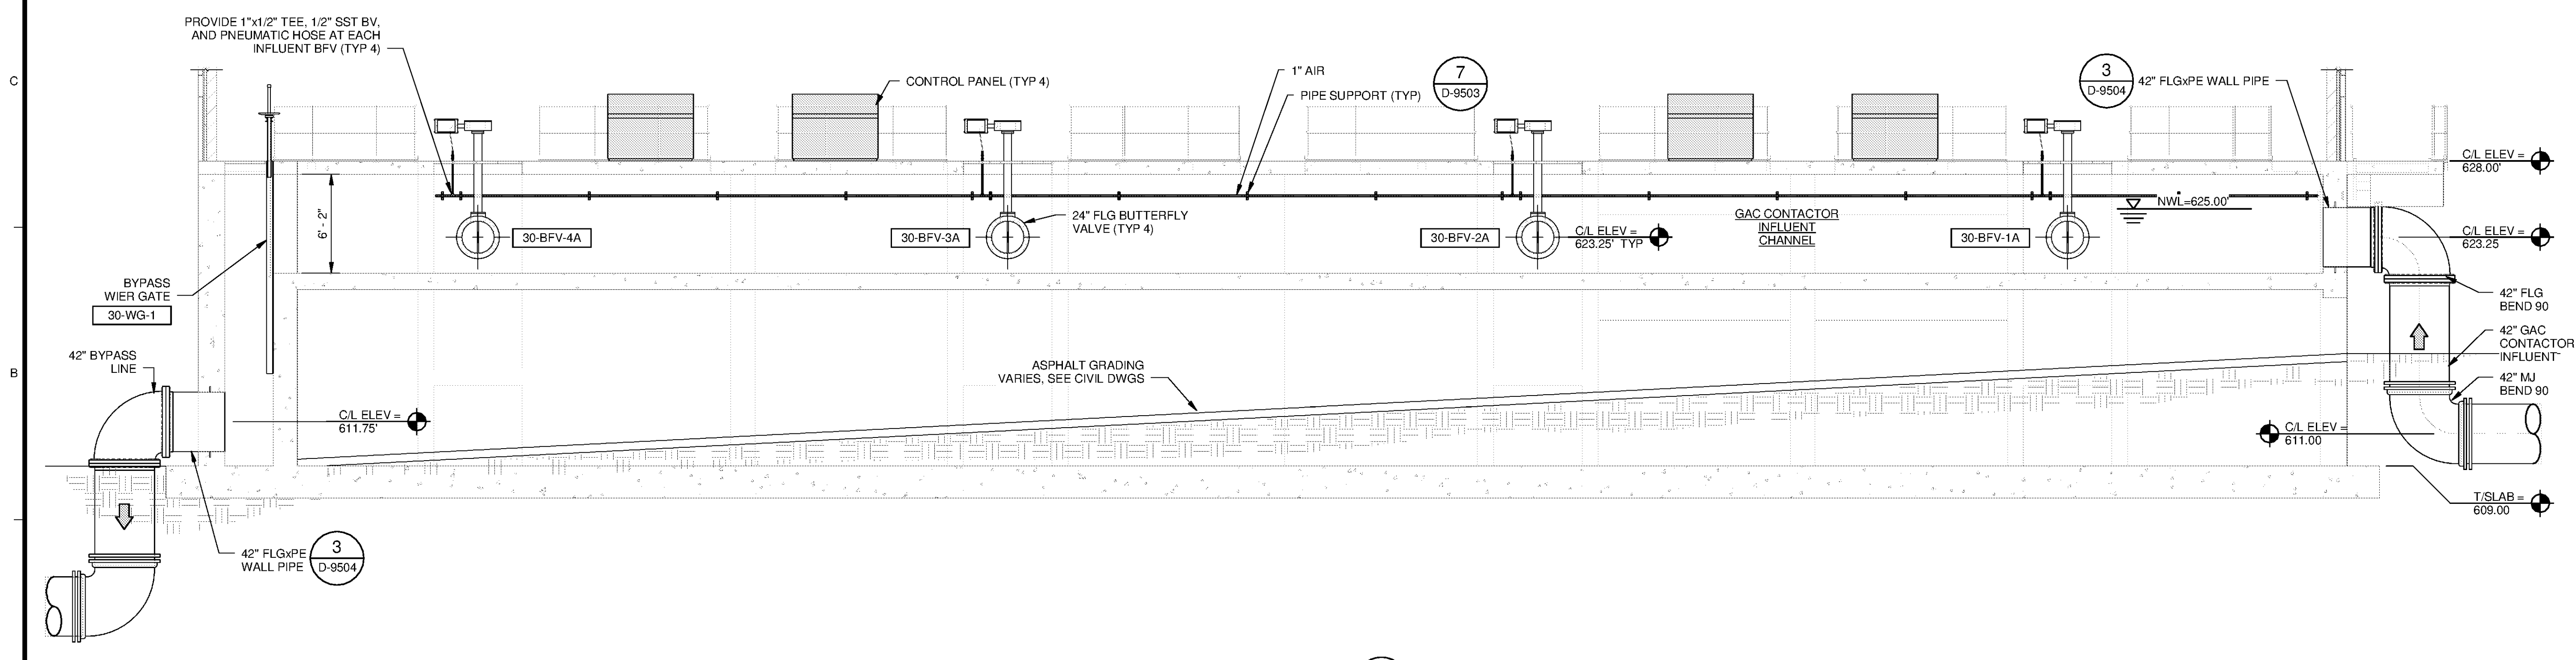

**D SECTION**  
D-3101 SCALE: 3/16" = 1'-0"

MARK	DATE	DESCRIPTION	BY

HUNTSVILLE UTILITIES  
SOUTHEAST WATER TREATMENT PLANT  
**GAC/BAC FILTERS & PIPE GALLERY SECTIONS**

Project No.: 200-11740-10003  
Designed By: JPT  
Drawn By: RLM  
Checked By: JEC

**D-3302**