


10/17/2014 4:28:31 PM C:\Users\jon.evans\Desktop\Active Projects\Revit\WTP-11740-D-GACBAC_jon.evans.rvt

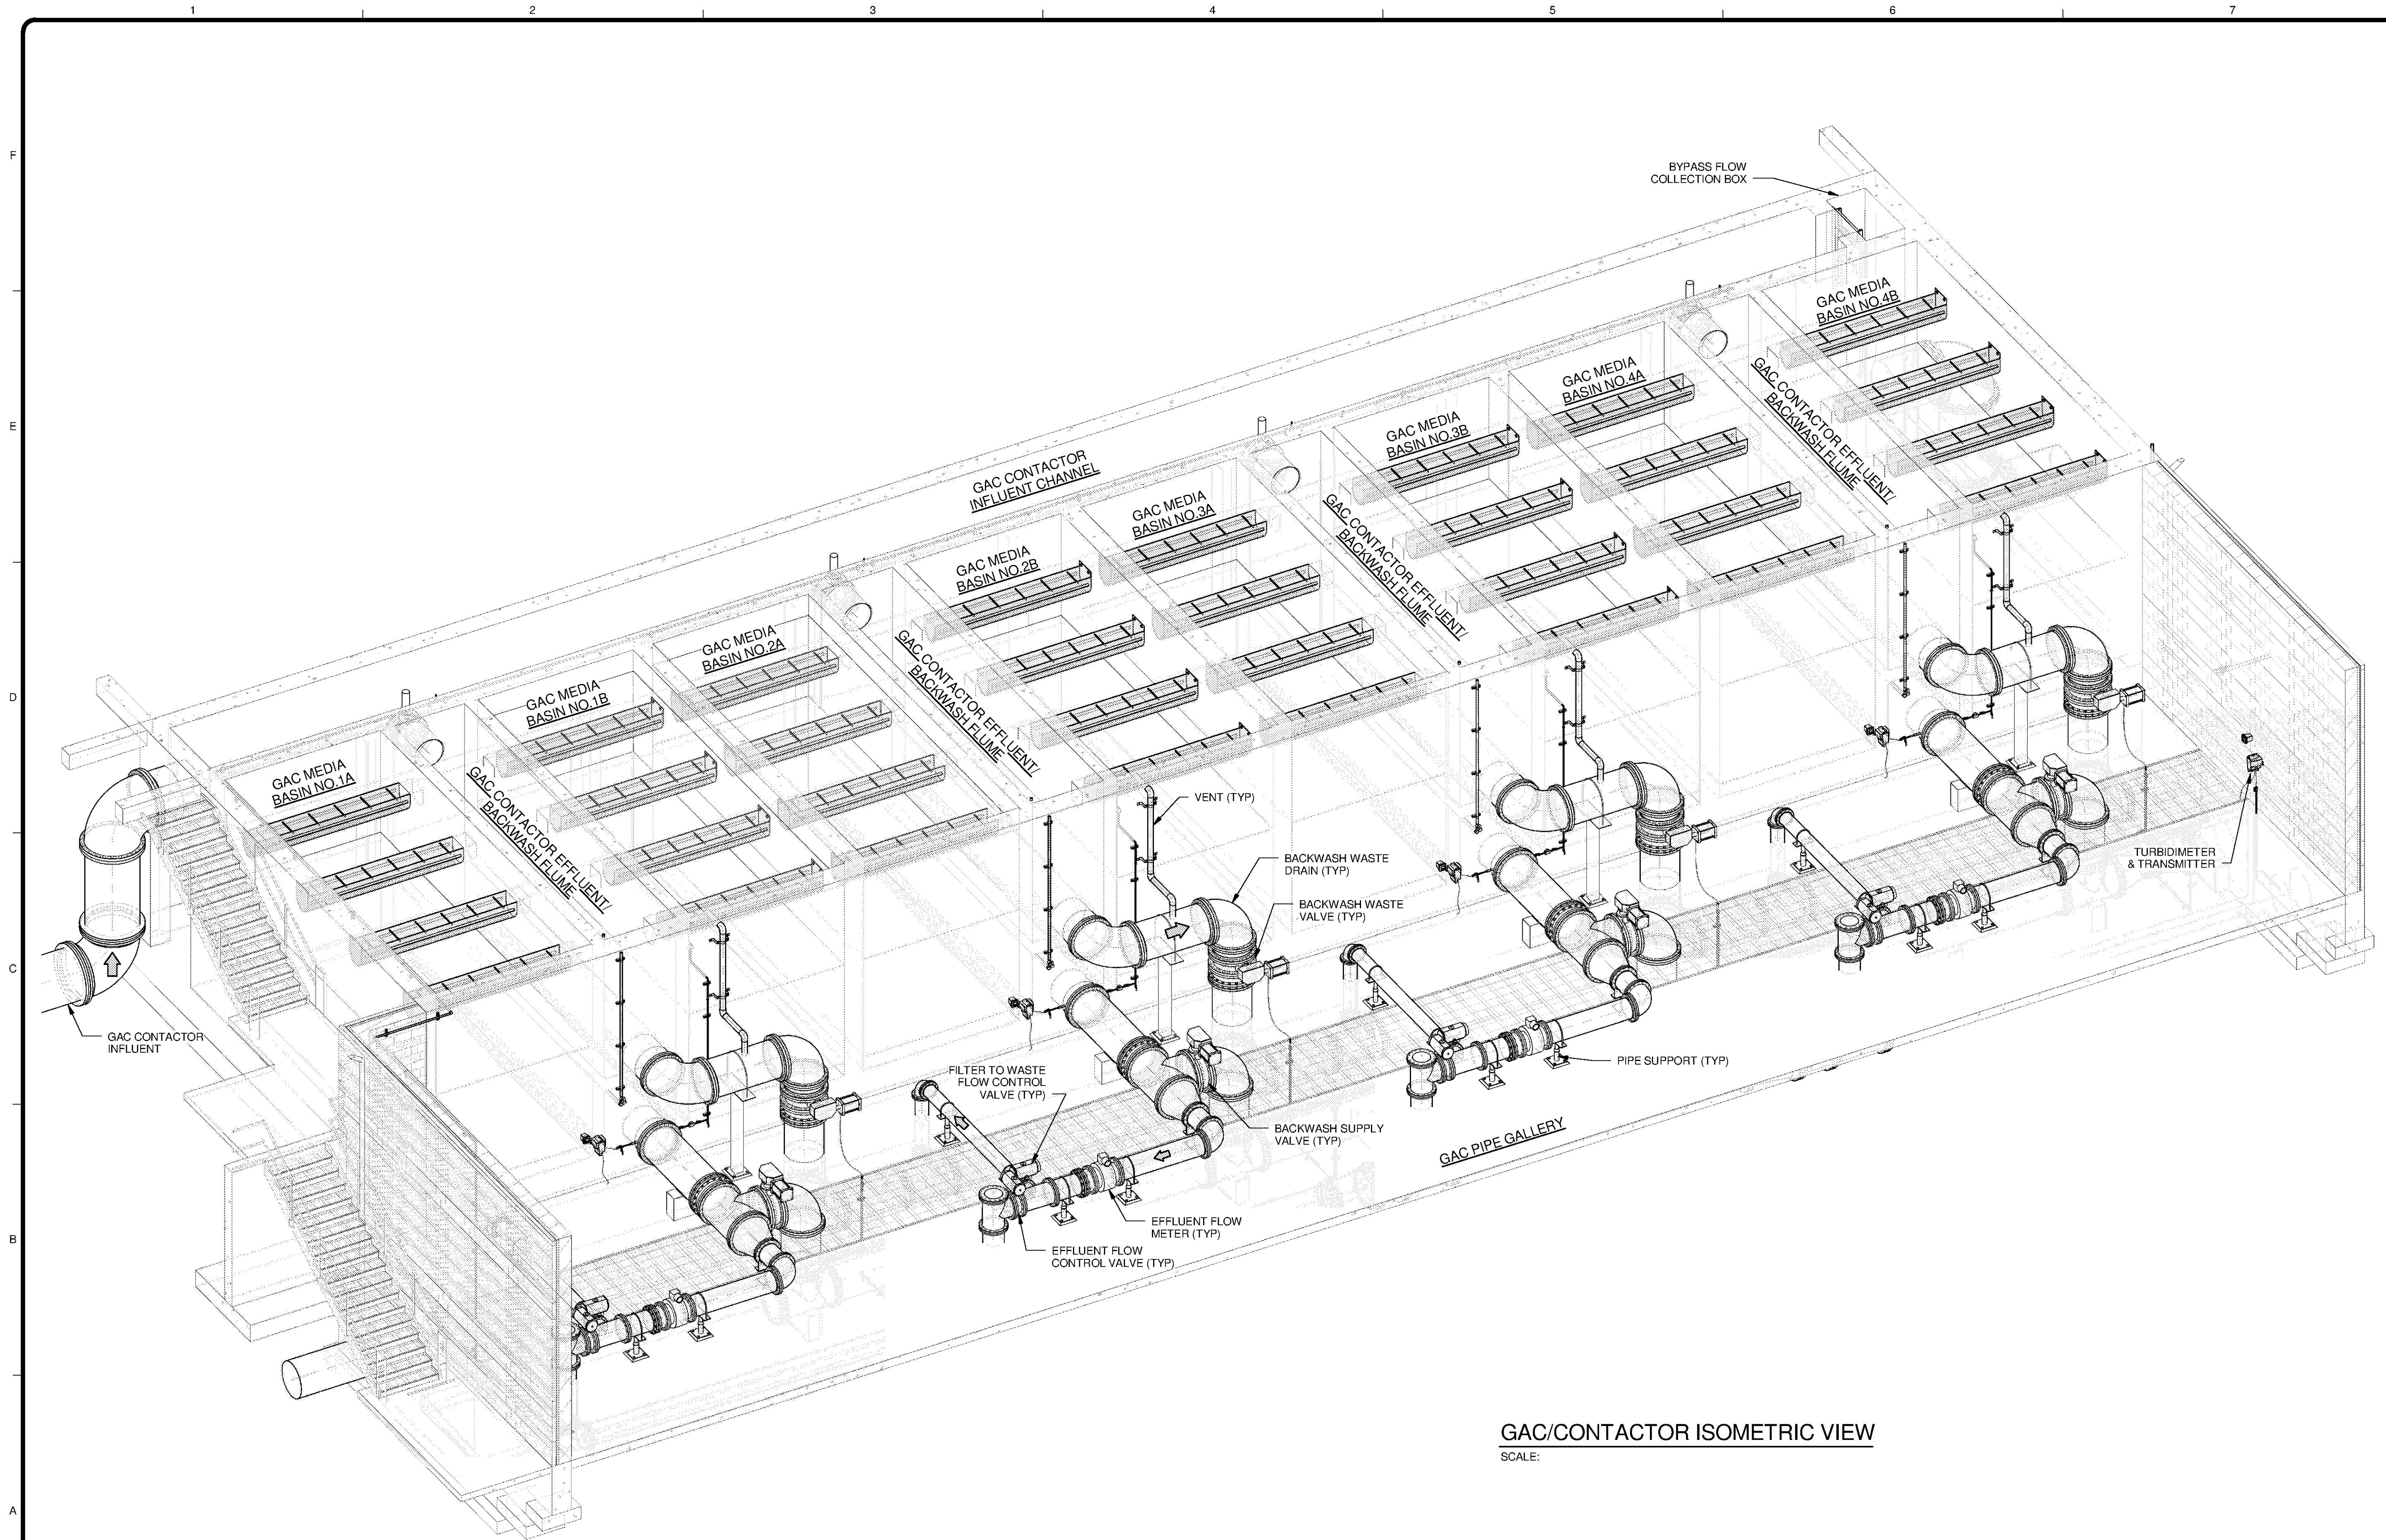


GAC/CONTACTOR ISOMETRIC VIEW

SCALE:



www.tetrattech.com
101 QUALITY CIRCLE, SUITE 140
HUNTSVILLE, ALABAMA 35896
PHONE: (256) 424-4077 FAX: (256) 424-4087

BID SET

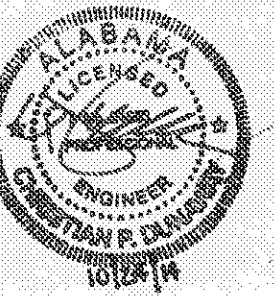

MARK	DATE	DESCRIPTION	BY

HUNTSVILLE UTILITIES
SOUTHEAST WATER TREATMENT PLANT
GAC/BAC FILTERS & PIPE GALLERY ISOMETRIC VIEWS

Project No.: 200-11740-10003
Designed By: JPT
Drawn By: RLM
Checked By: JEC

D-3901

Copyright: Tetra Tech
Bar Measures 1 Inch