



10/17/2014 3:47:14 PM P:\IER\1740\200-11740-10003\CAD\SHEETFILES\TREATMENT PLANT\WTP-D-4102 DISINFECTANT CONTACT BASIN UNDERDRAIN SYSTEM.DWG - EVANS, JON

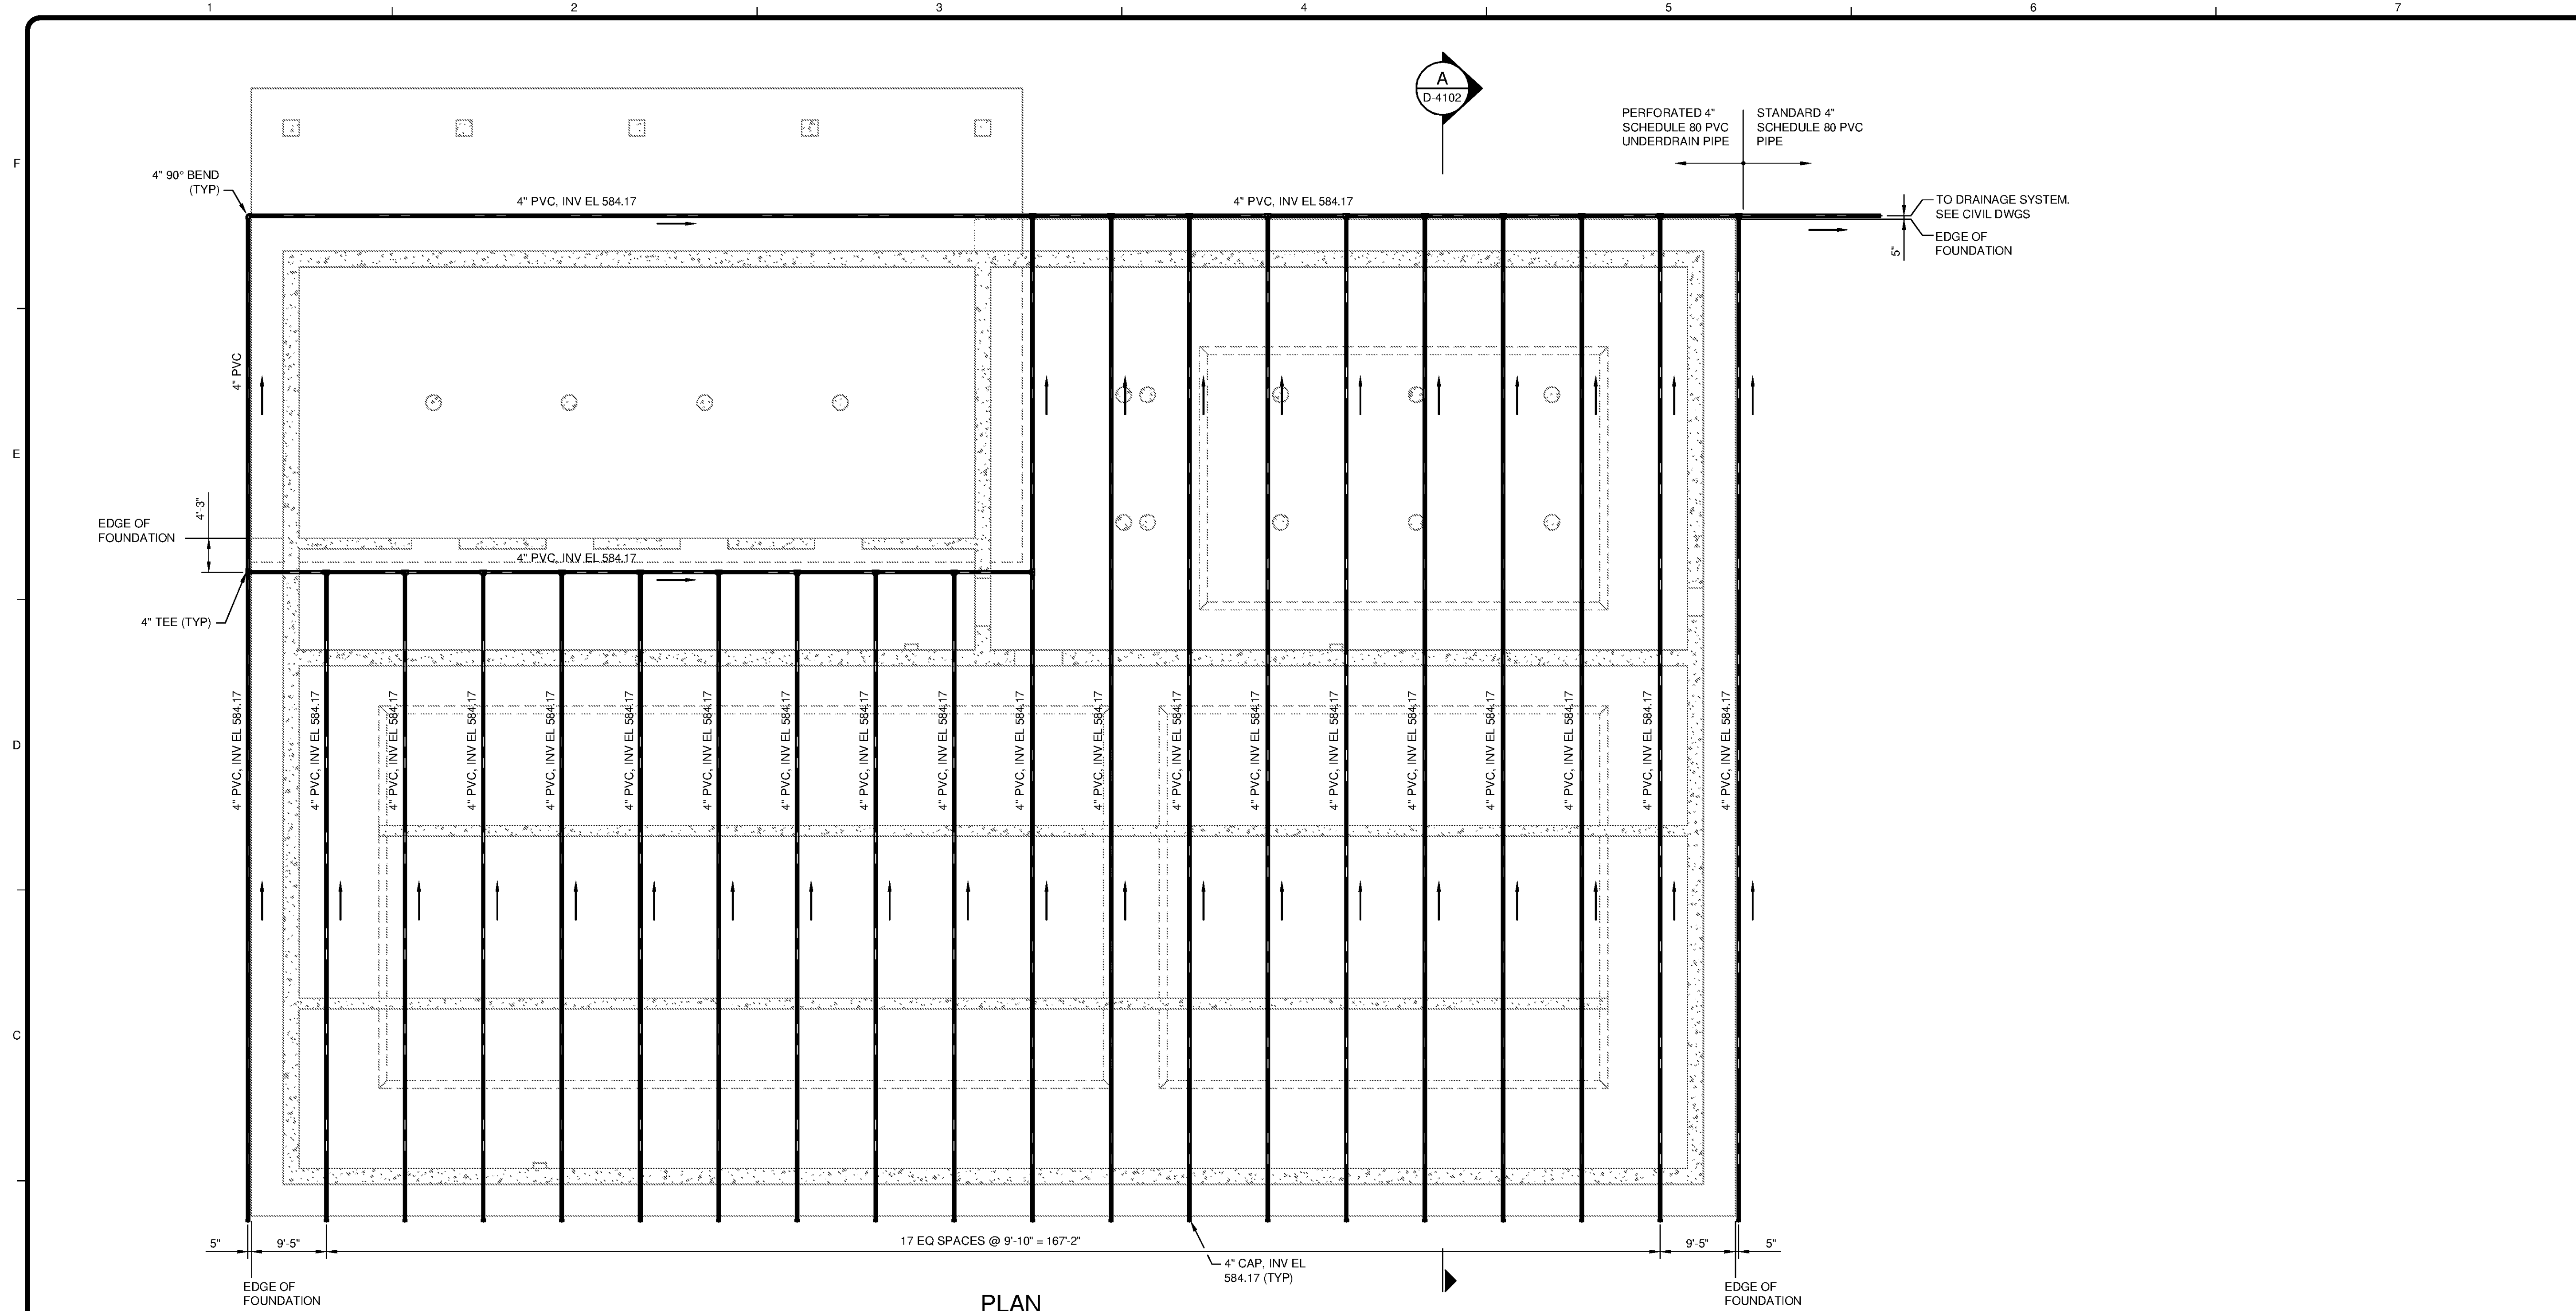

PLAN
SCALE: 3/32"=1'-0"

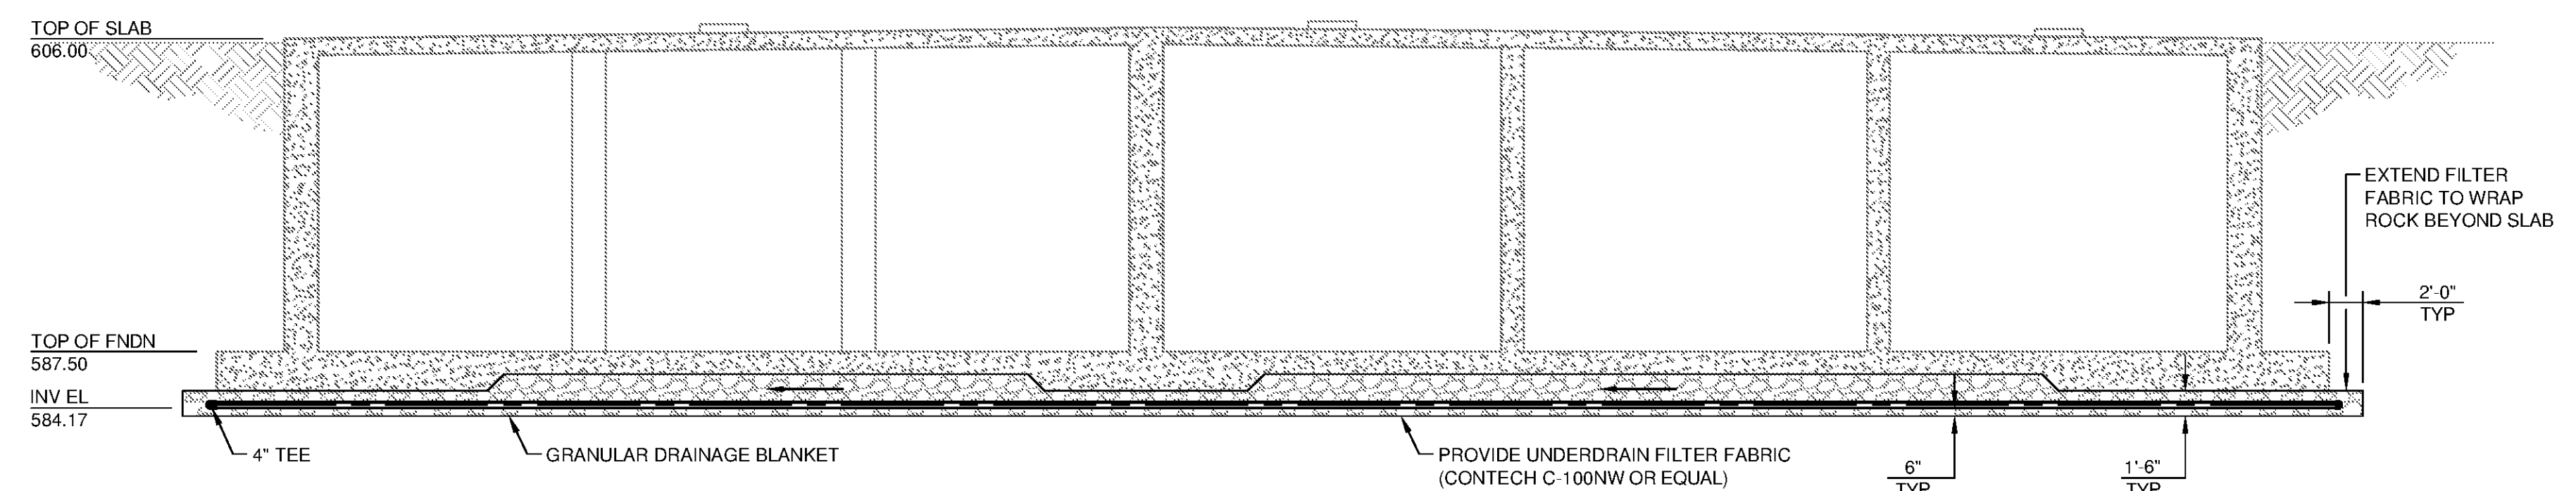

A SECTION
SCALE: 1/8"=1'-0"

TETRA TECH
www.tetra.tech.com
101 QUALITY CIRCLE, SUITE 140
HUNTSVILLE, ALABAMA 35806
PHONE: (256) 424-4077 FAX: (256) 424-4097

BID SET
Professional Engineer Seal for J. T. Evans, No. 12018, State of Alabama.

MARK	DATE	DESCRIPTION	BY

HUNTSVILLE UTILITIES
SOUTHEAST WATER TREATMENT PLANT
DISINFECTANT CONTACT BASIN UNDERDRAIN SYSTEM

Project No.: 200-11740-10003
Designed By: JPT
Drawn By: JTE
Checked By: JPT

D-4102

Copyright: Tetra Tech
Bar Measures 1 inch