



10/17/2014 4:23:51 PM C:\Users\jon.evans\Desktop\Active Projects\Revit\WTP-11740-D-FINWTR Ion.evans.rvt

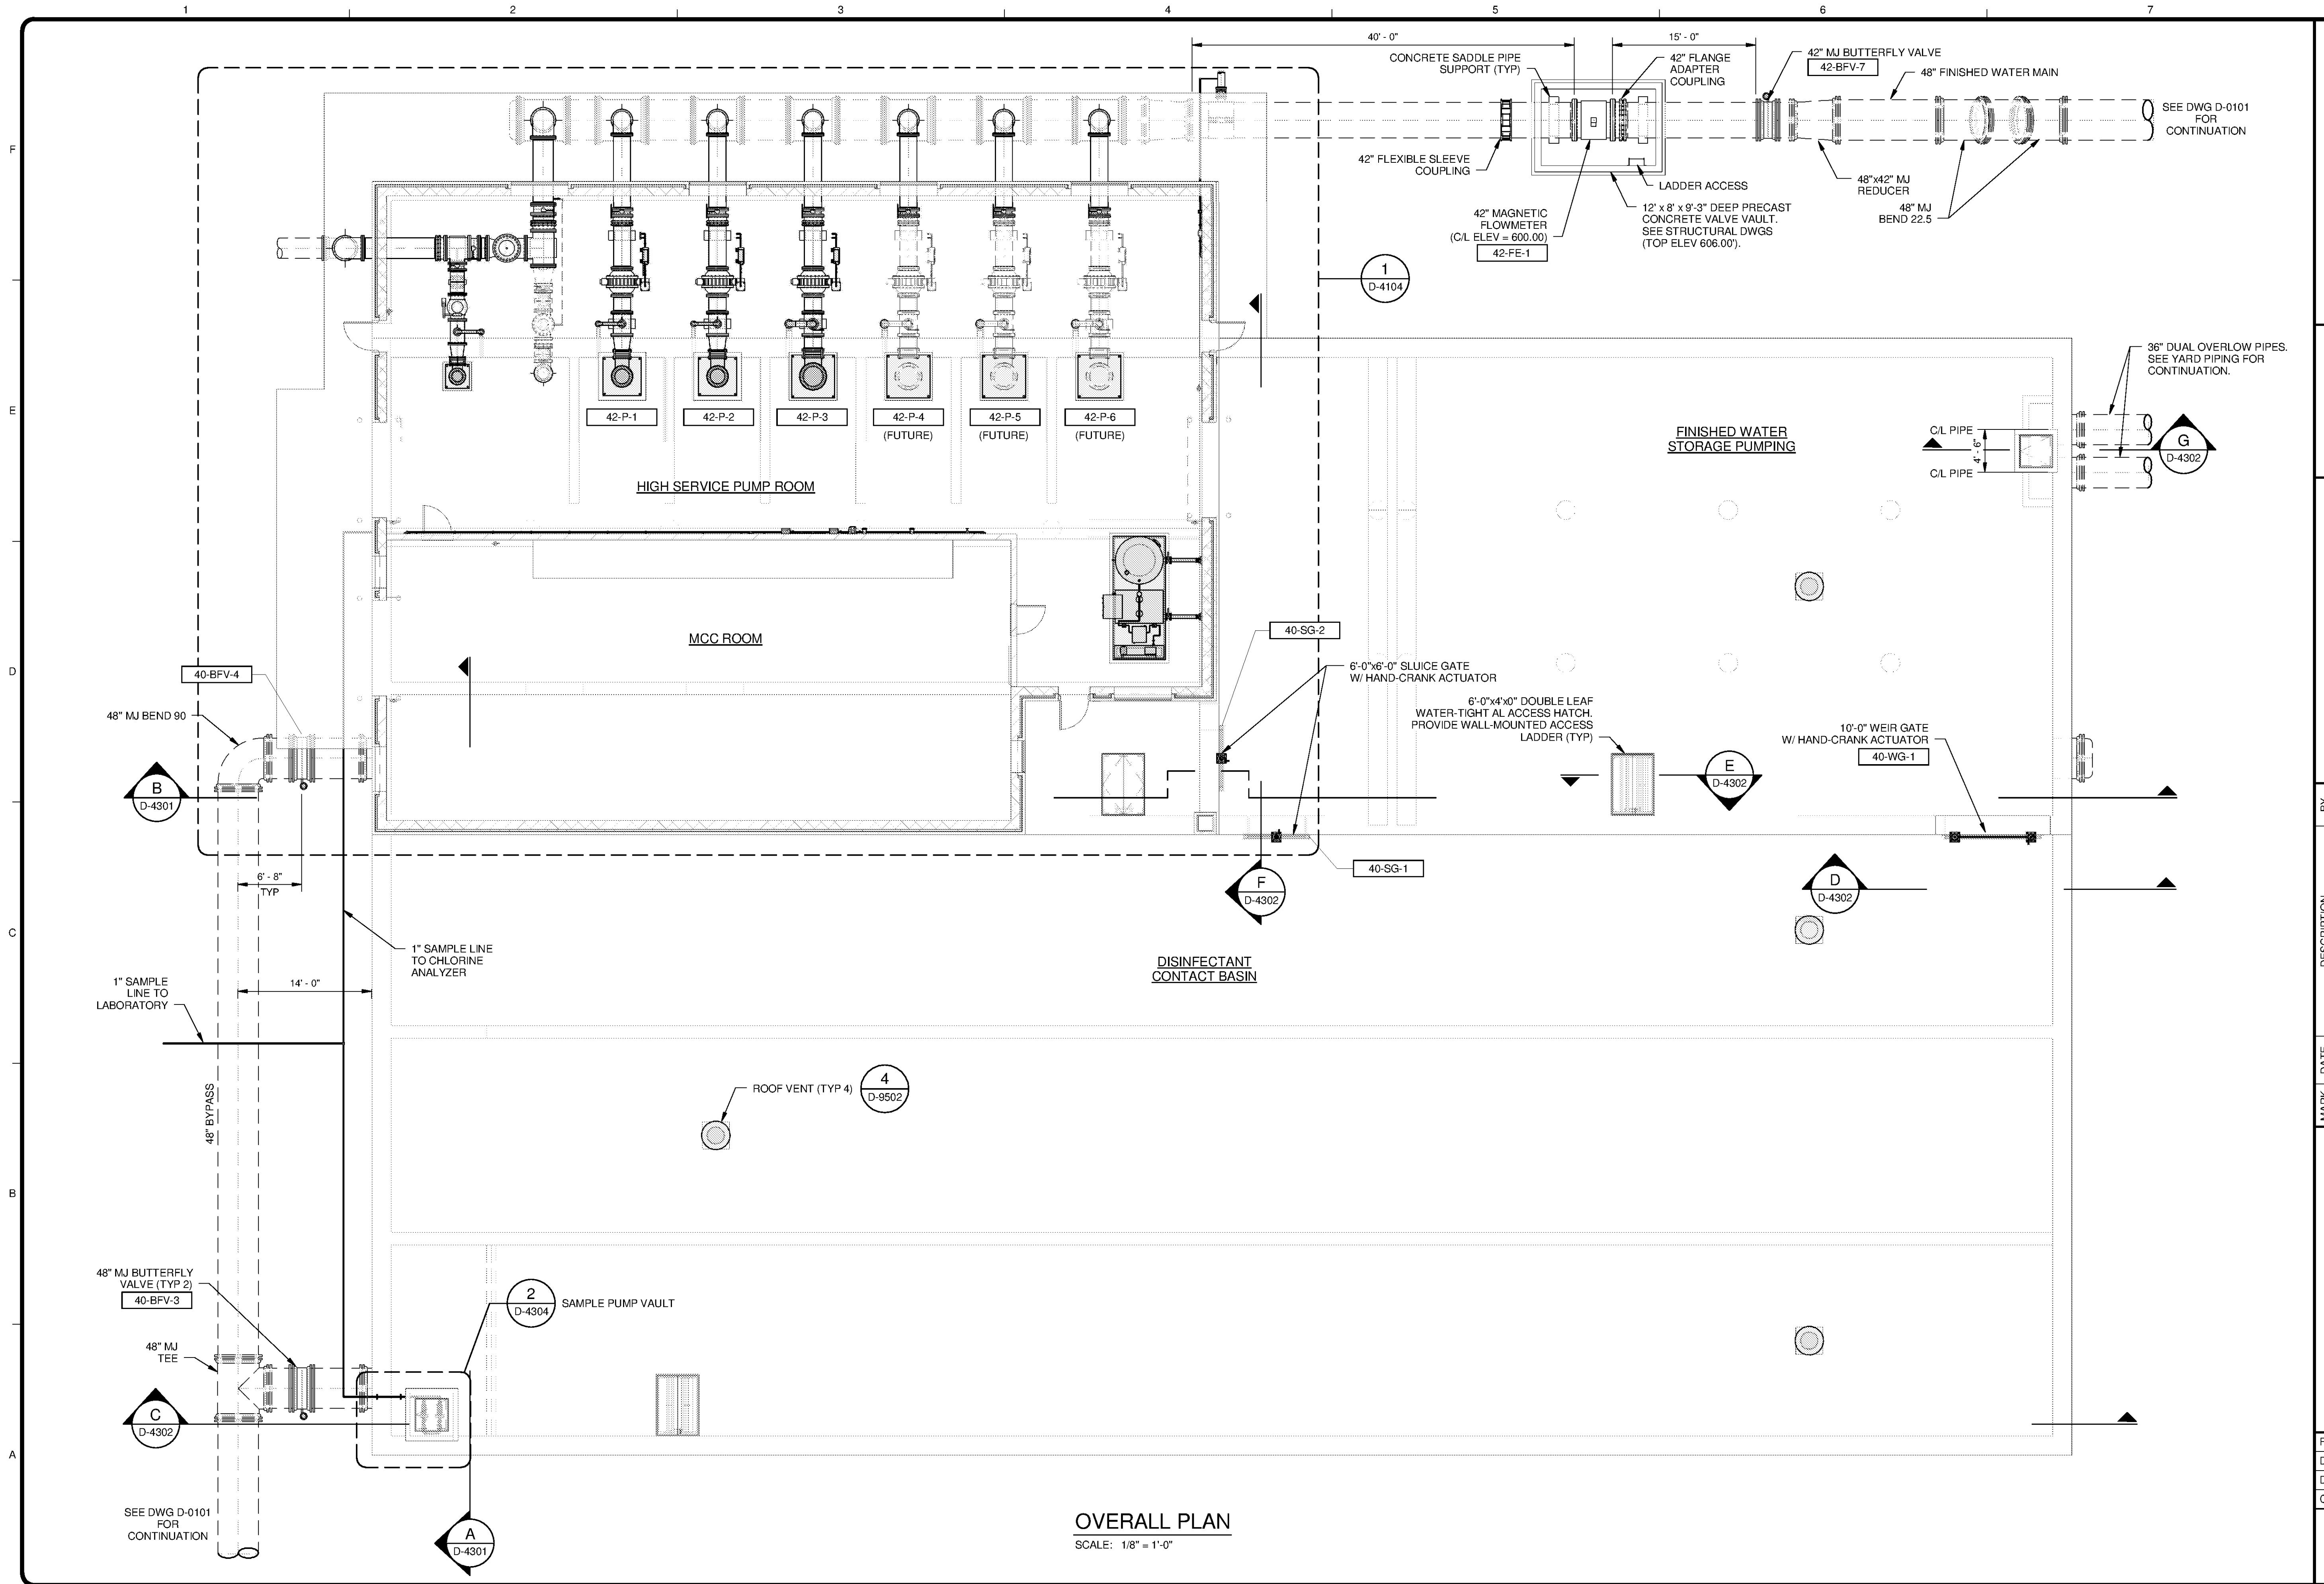

OVERALL PLAN
SCALE: 1/8" = 1'-0"

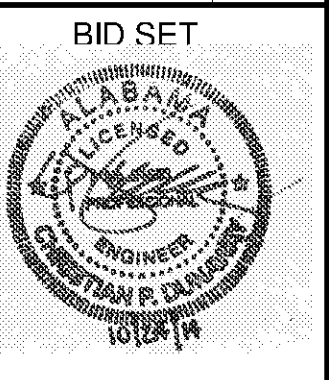

MARK	DATE	DESCRIPTION	BY

HUNTSVILLE UTILITIES
SOUTHEAST WATER TREATMENT PLANT
DISINFECTANT CONTACT & FINISHED WATER STORAGE BASIN PLAN

Project No.: 200-11740-10003
Designed By: JPT
Drawn By: RLM
Checked By: JEC

D-4103

Copyright: Tetra Tech

Bar Measures 1 Inch