


A SECTION
D-4103 SCALE: 1/4" = 1'-0"

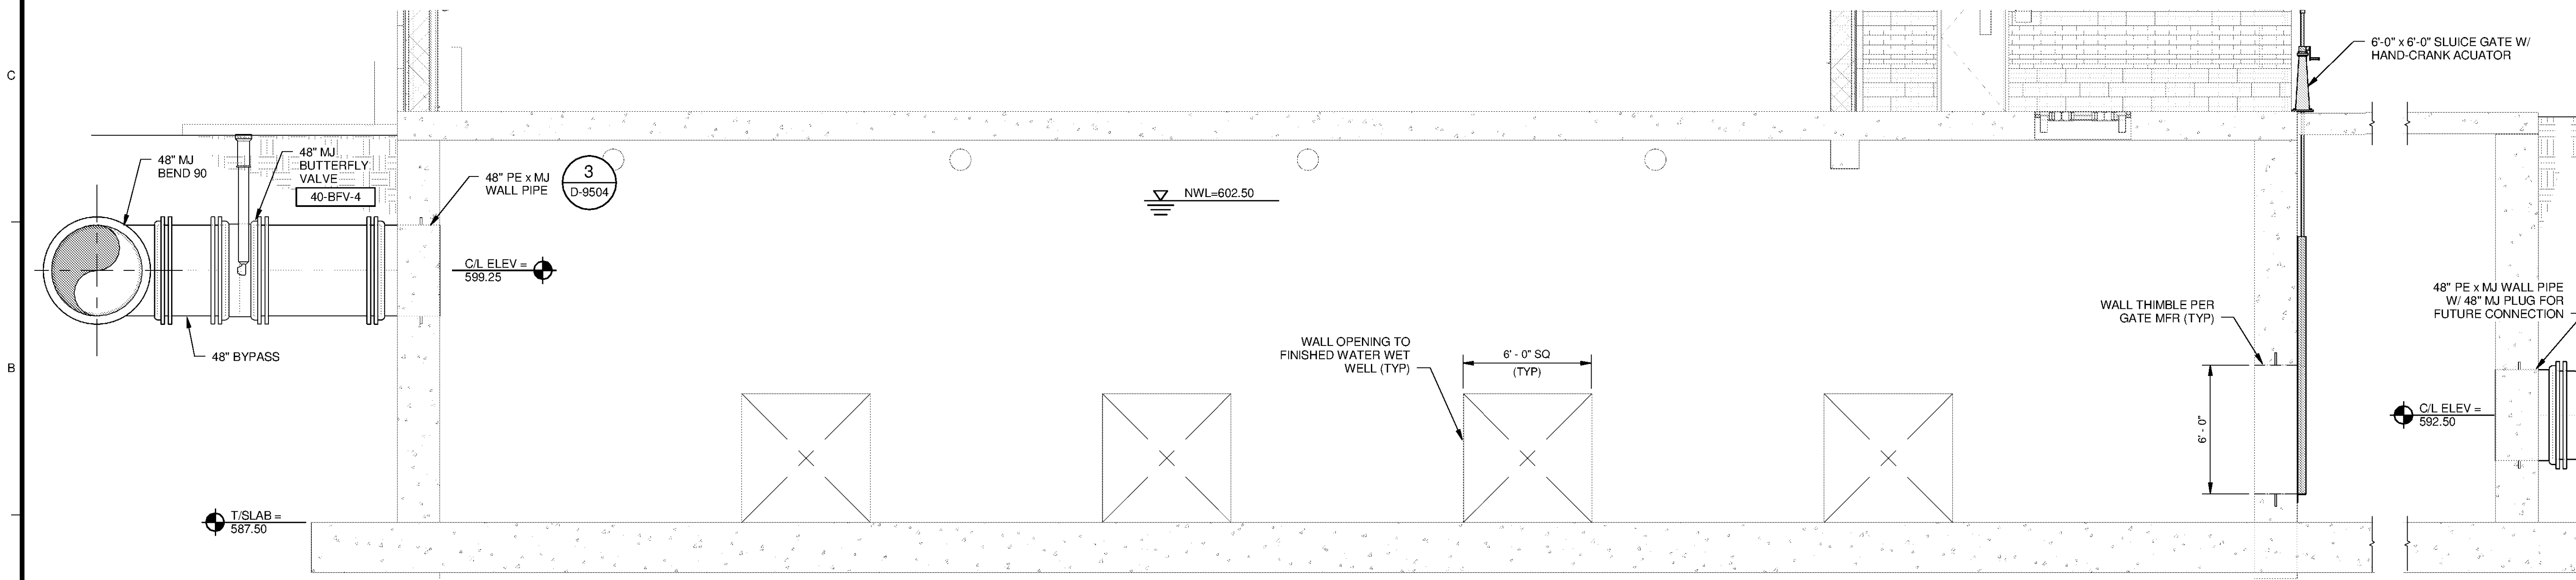

B SECTION
D-4103 SCALE: 1/4" = 1'-0"

TETRA TECH
www.tetrattech.com
101 QUALITY CIRCLE, SUITE 140
HUNTSVILLE, ALABAMA 35896
PHONE: (256) 424-4077 FAX: (256) 424-4087

BID SET
Professional Engineer Seal for J. P. Tipton, State of Alabama, License No. 102247.

MARK	DATE	DESCRIPTION	BY

HUNTSVILLE UTILITIES
SOUTHEAST WATER TREATMENT PLANT
DISINFECTANT CONTACT & FINISHED WATER STORAGE BASIN SECTIONS

Project No.:	200-11740-10003
Designed By:	JPT
Drawn By:	RLM
Checked By:	JEC

D-4301