
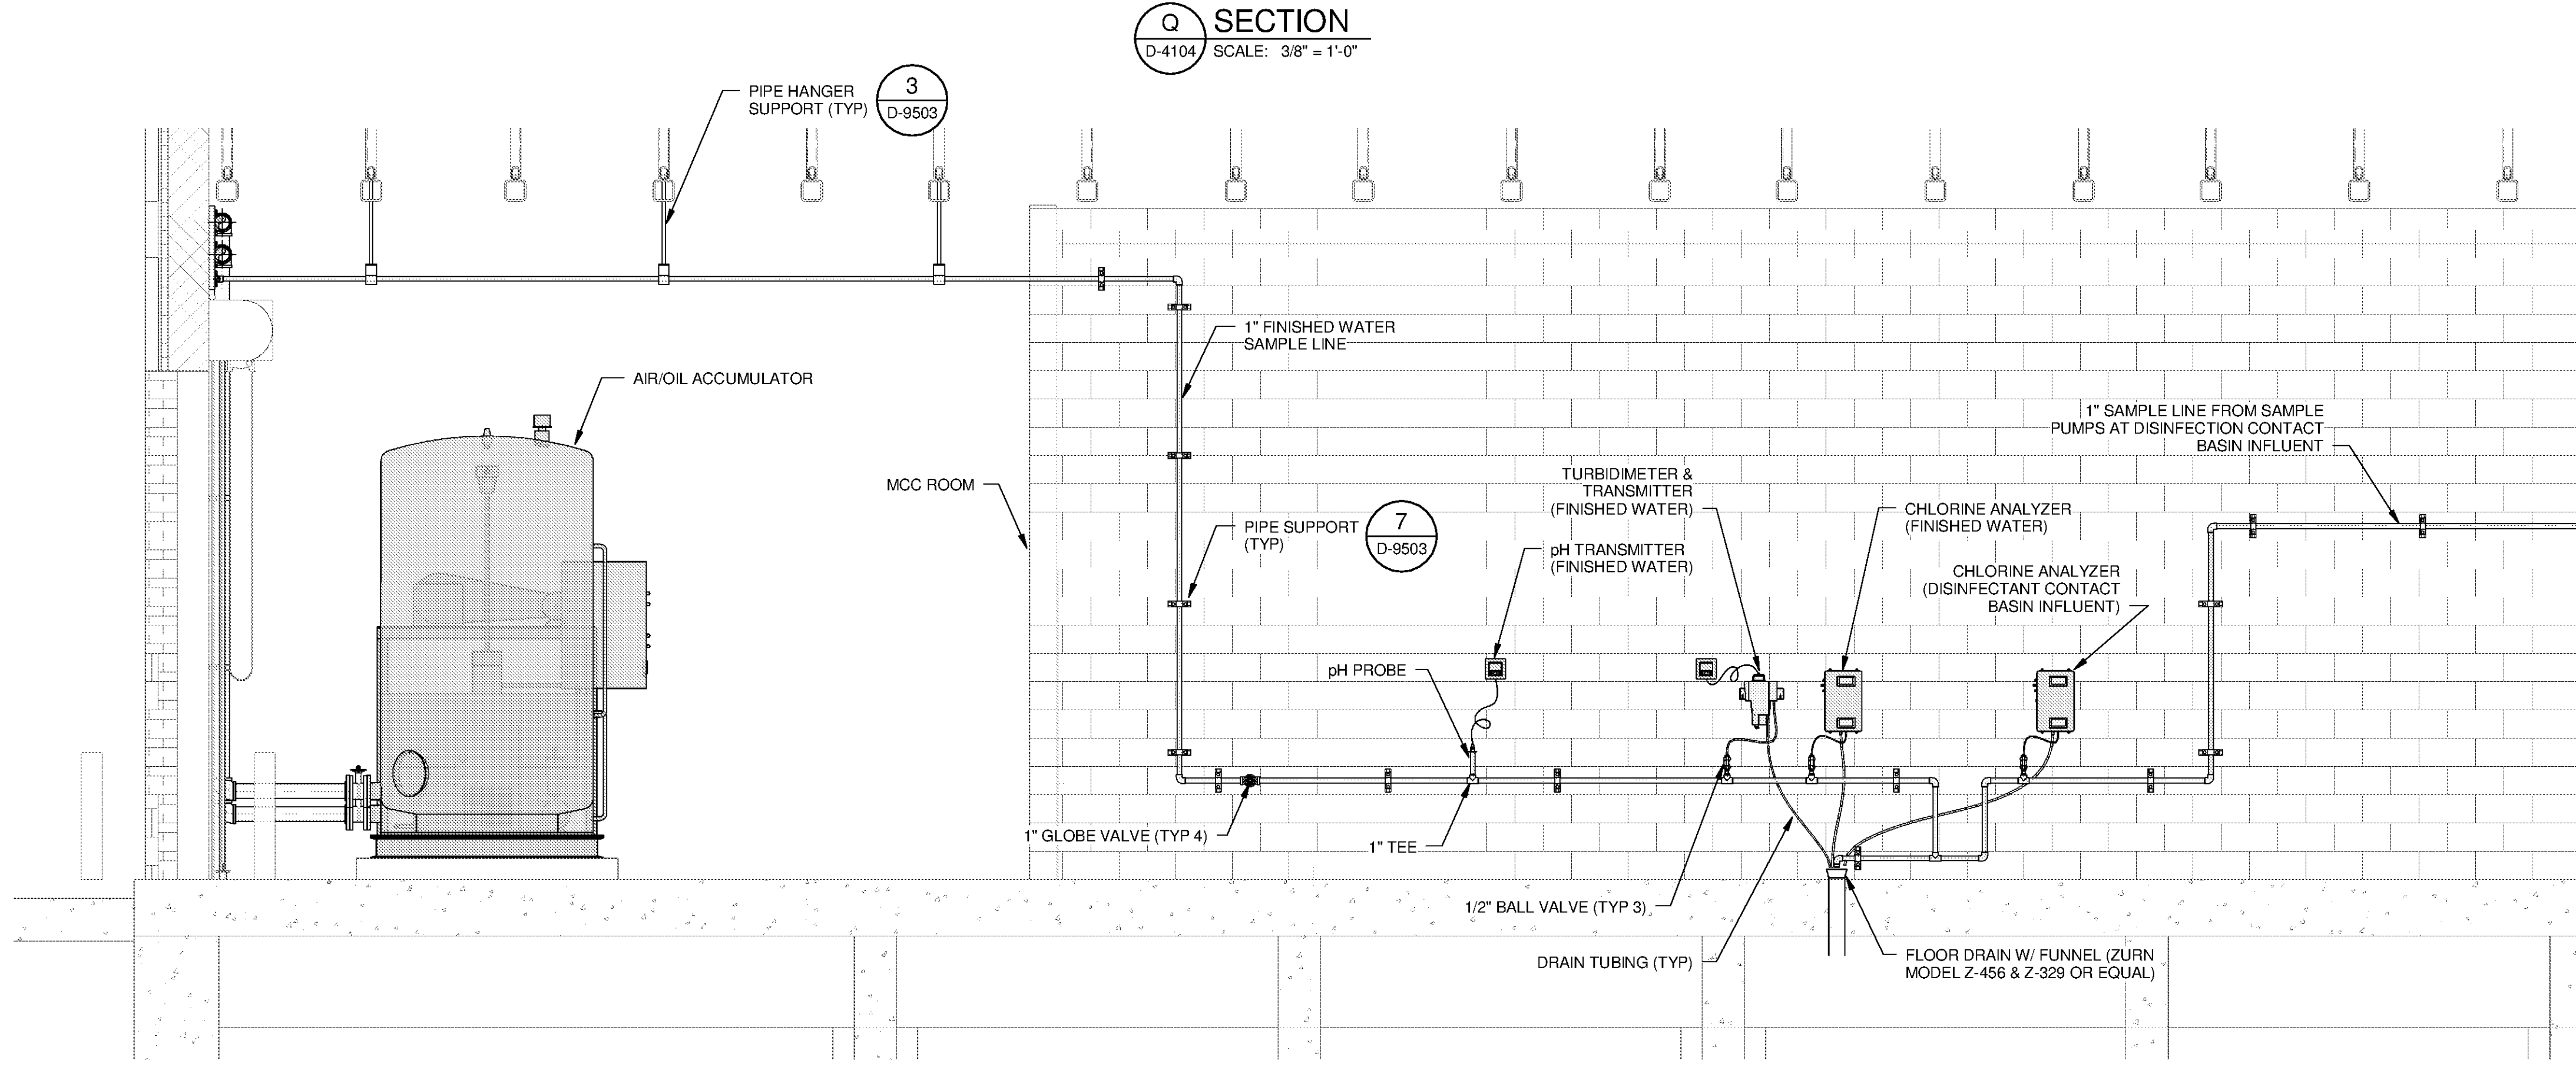


10/17/2014 4:24:56 PM C:\Users\ion.evans\Desktop\Active Projects\Revit\WTP-11740-D-FINWTR_ion.evans.rvt

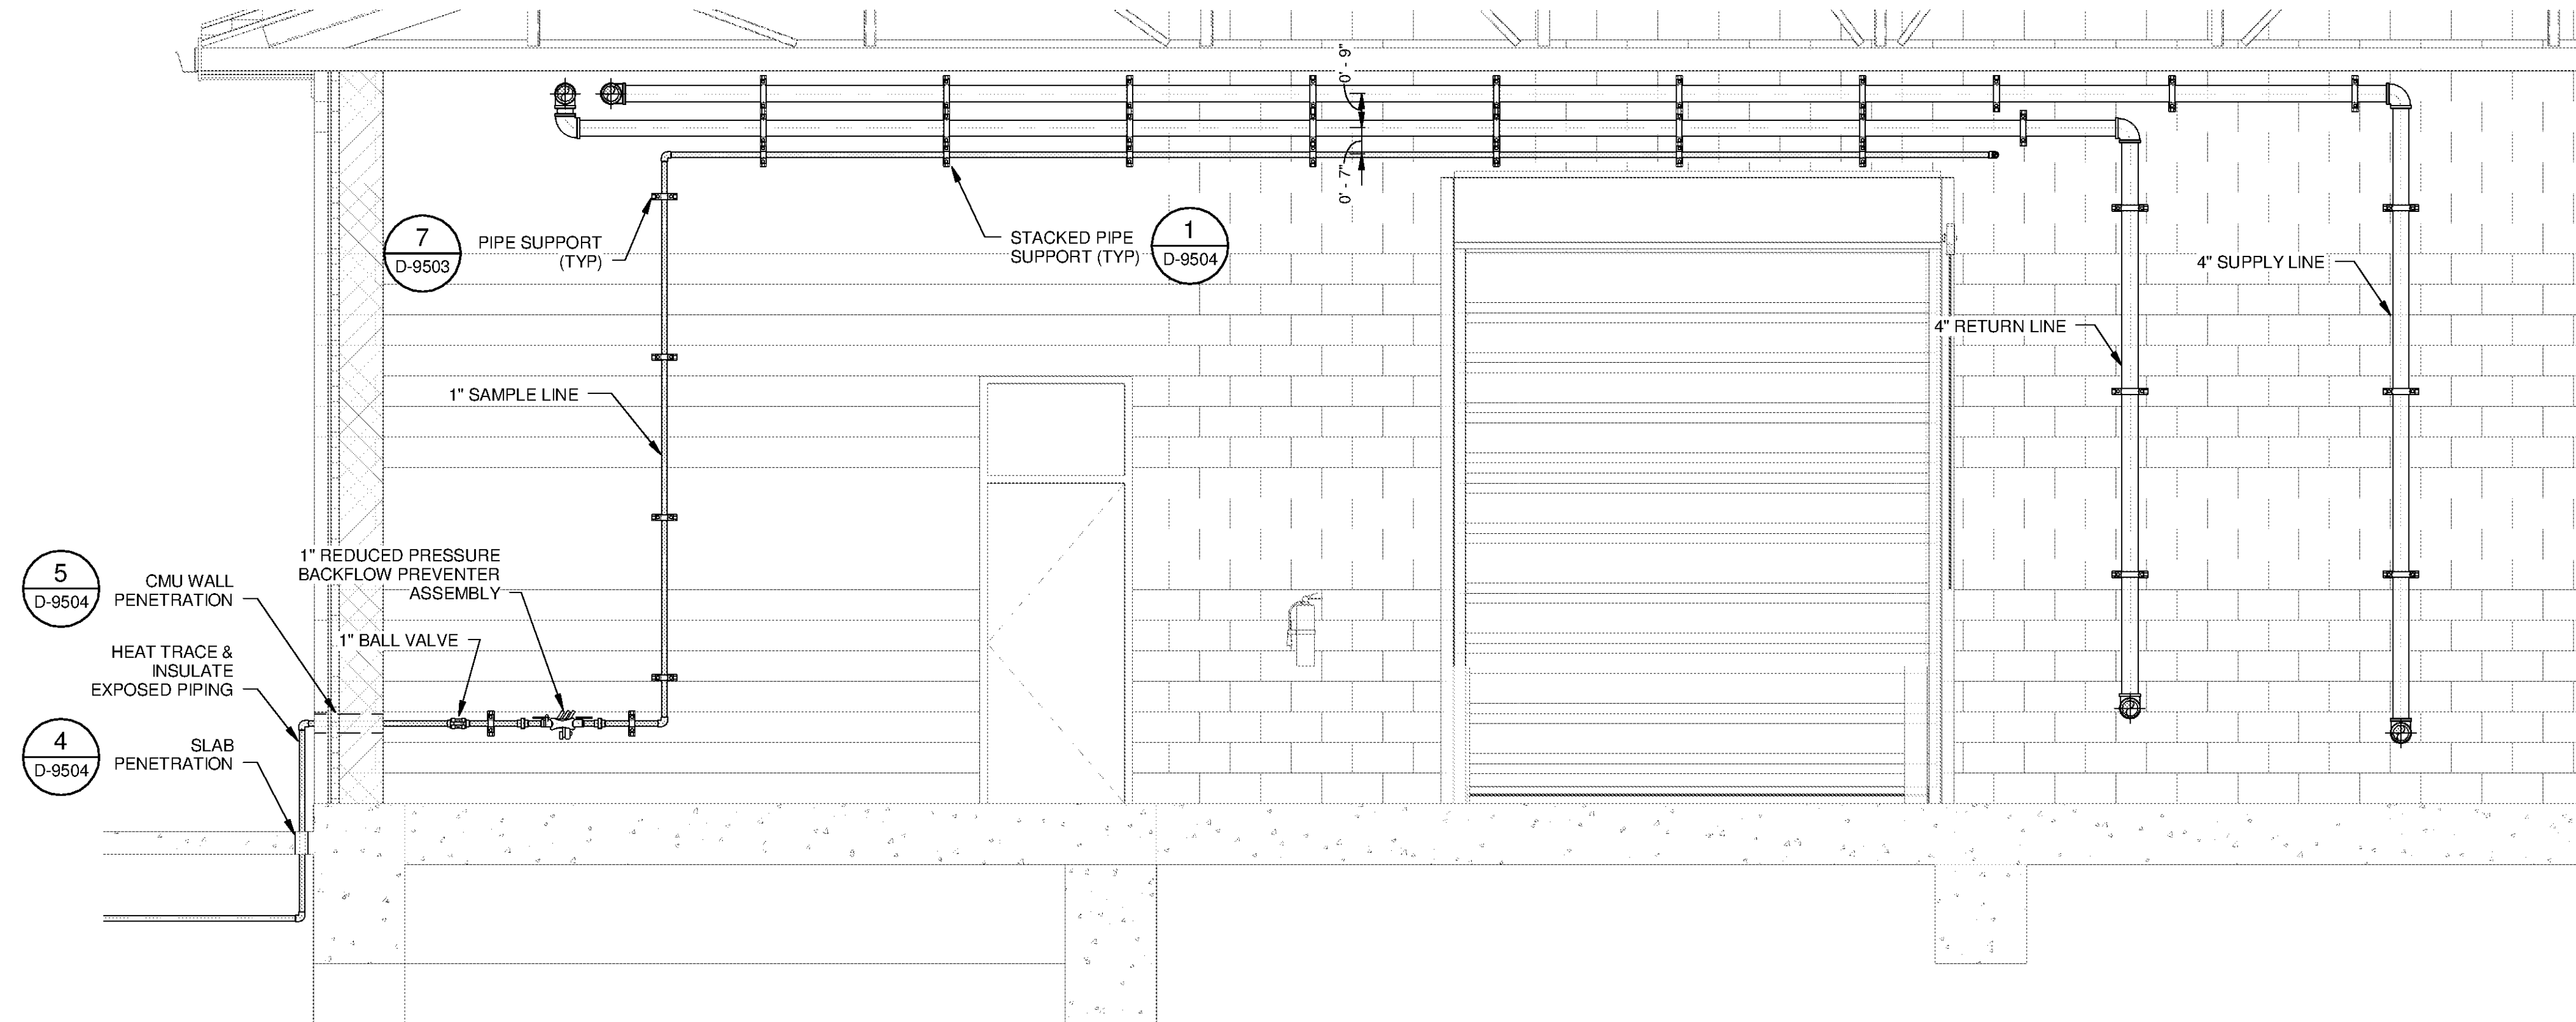

TETRA TECH
www.tetrattech.com
101 QUALITY CIRCLE, SUITE 140
HUNTSVILLE, ALABAMA 35896
PHONE: (256) 424-4077 FAX: (256) 424-4087

BID SET
Professional Engineer Seal for J. T. Evans, State of Alabama, License No. 10224.

MARK	DATE	DESCRIPTION	BY

HUNTSVILLE UTILITIES
SOUTHEAST WATER TREATMENT PLANT
FINISHED WATER PUMP STATION SECTIONS

Project No.: 200-11740-10003
Designed By: JPT
Drawn By: JTE
Checked By: JEC

D-4305