


10/17/2014 3:49:54 PM P:\SERV11740\200-11740-10003\CAD\SHEDD\FILESTREATMENT PLANT\WTP D-7104\WASHWATER ELEVATED STORAGE TANK LOWER PLAN AND SECTIONS.DWG EVANS, JON

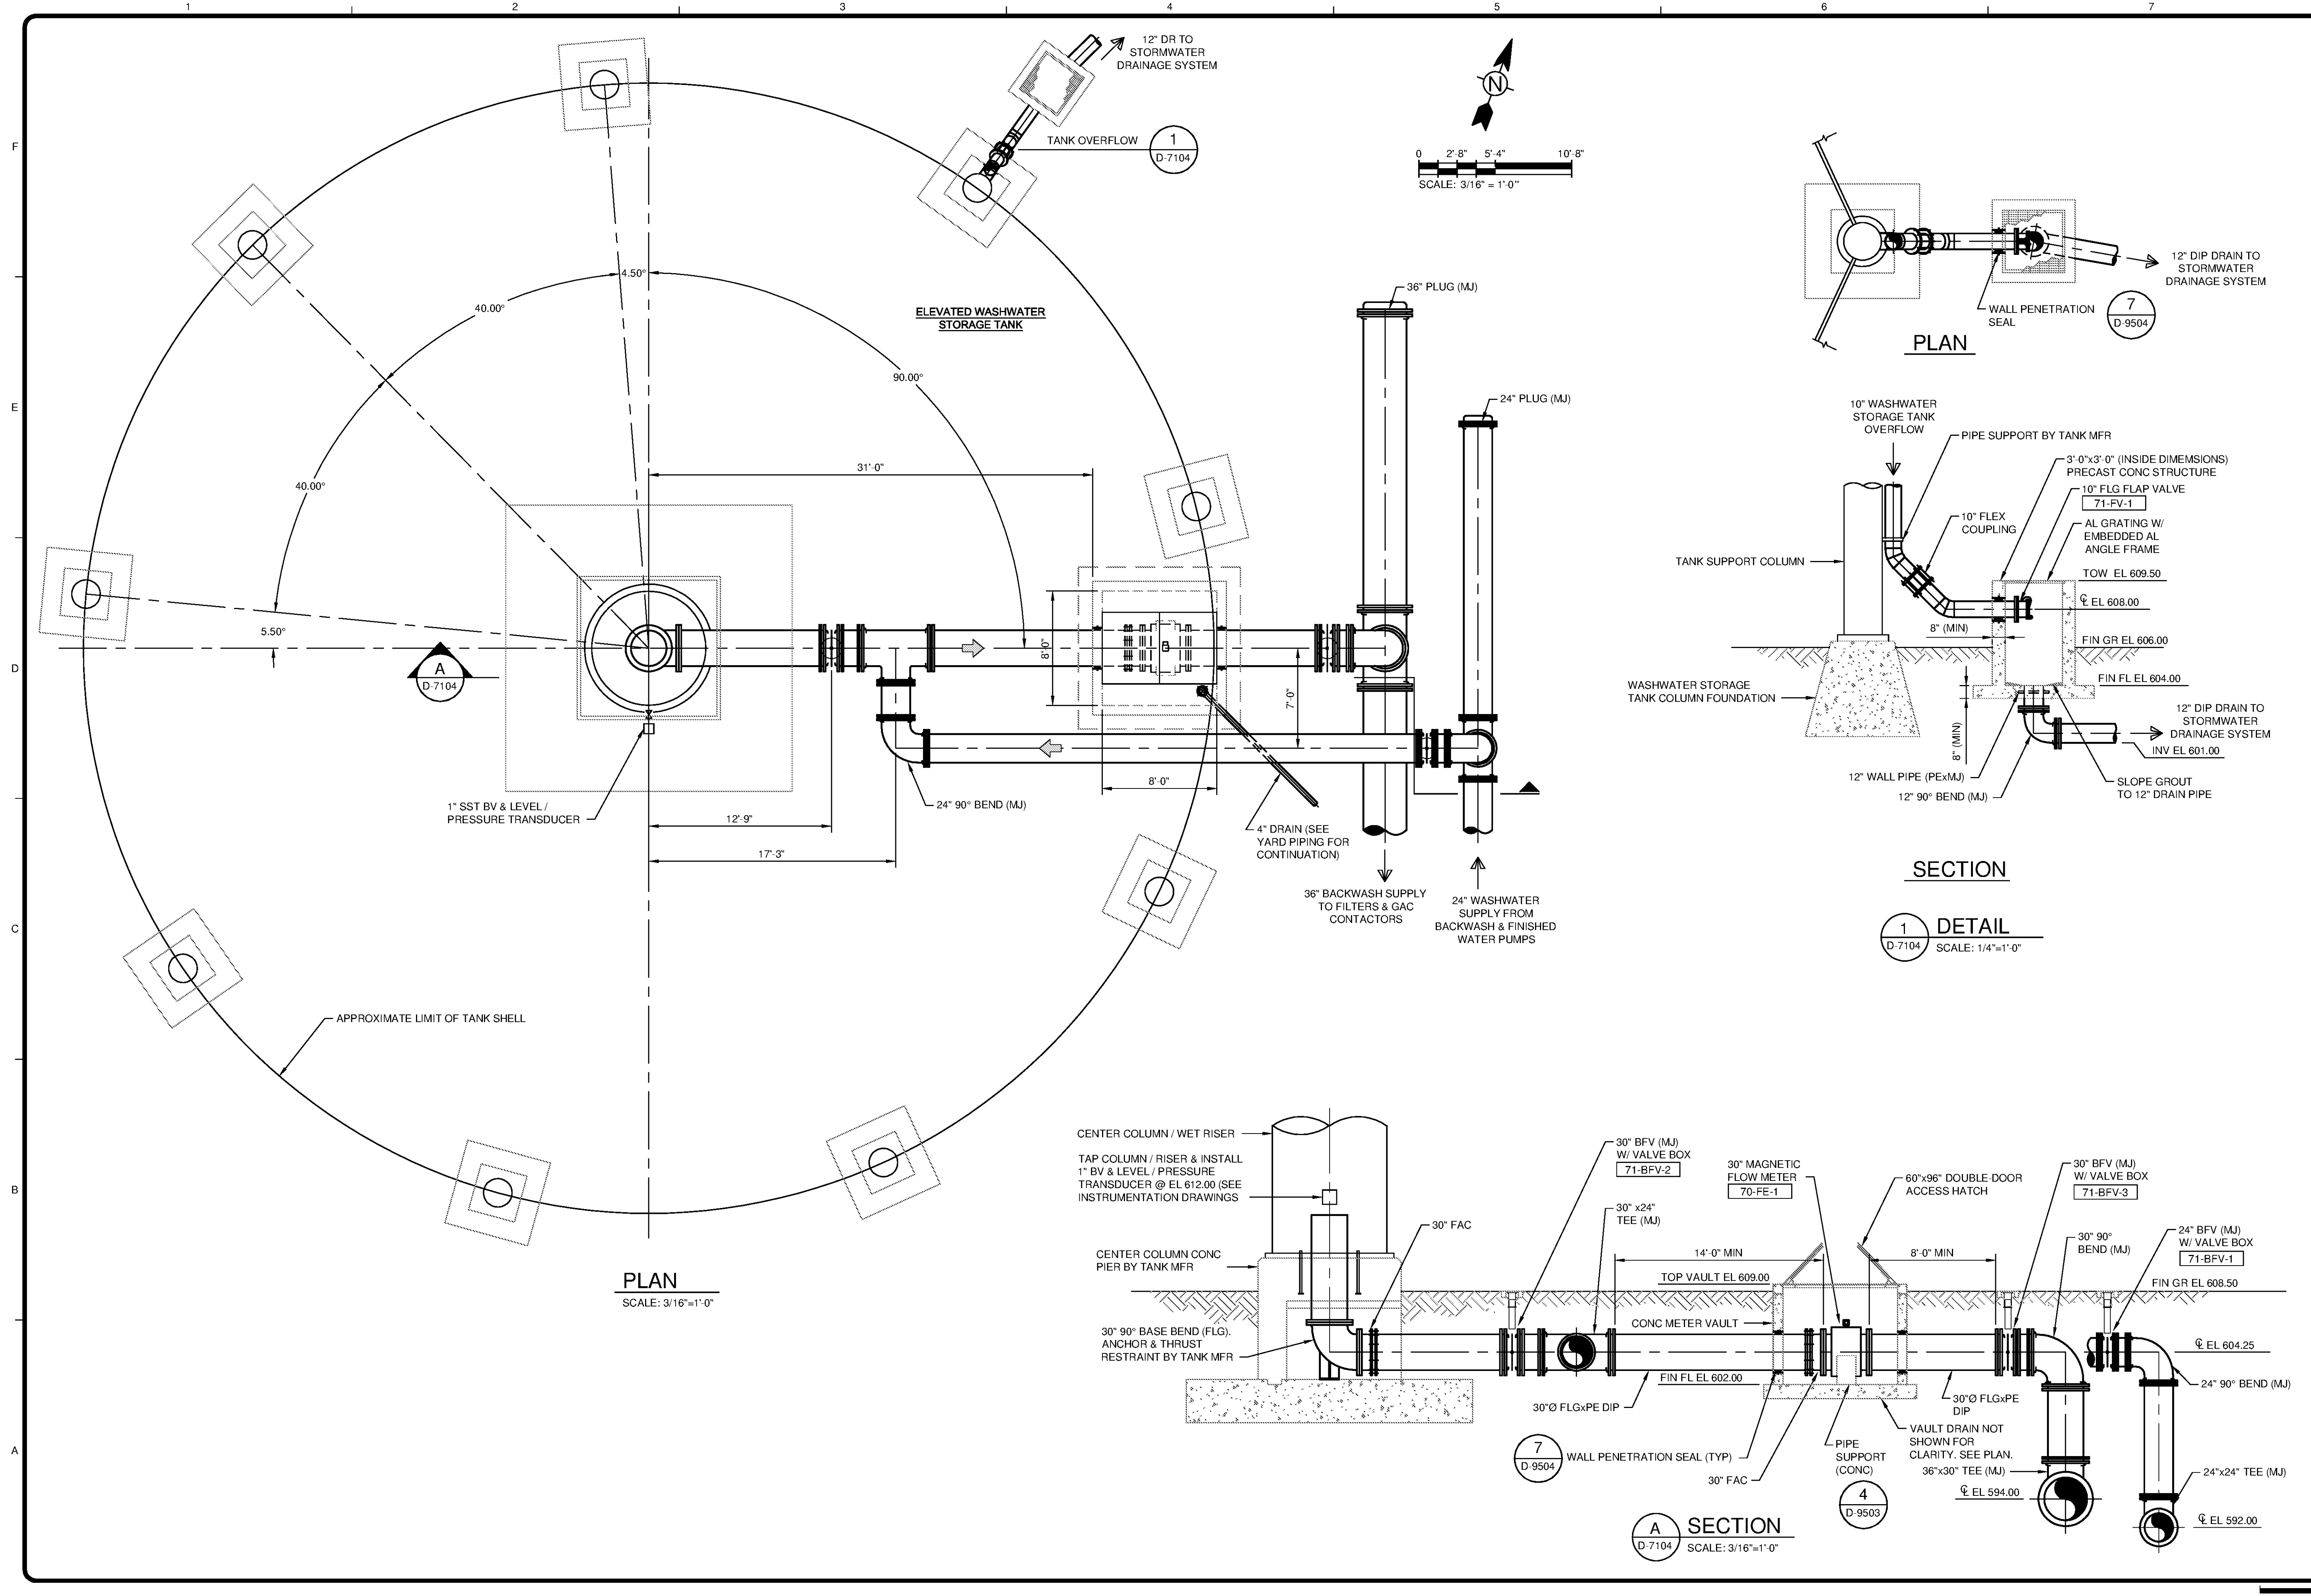

**TETRA TECH**  
www.tetrattech.com  
101 QUALITY CIRCLE, SUITE 140  
HUNTSVILLE, ALABAMA 35806  
PHONE: (256) 424-4077 FAX: (256) 424-4097

**BID SET**

**HUNTSVILLE UTILITIES**  
SOUTHEAST WATER TREATMENT PLANT  
**WASHWATER ELEVATED STORAGE TANK LOWER PLAN & SECTIONS**

MARK	DATE	DESCRIPTION

Project No.: 200-11740-10003  
Designed By: JPT  
Drawn By: SGN  
Checked By: JEC

**D-7104**

Copyright Tetra Tech  
Bar Measures 1 inch