


10/1/2014 4:38:25 PM C:\Users\madison.leffler\Documents\WTP-11740-M-MAIN\PP_madison.leffler.rvt

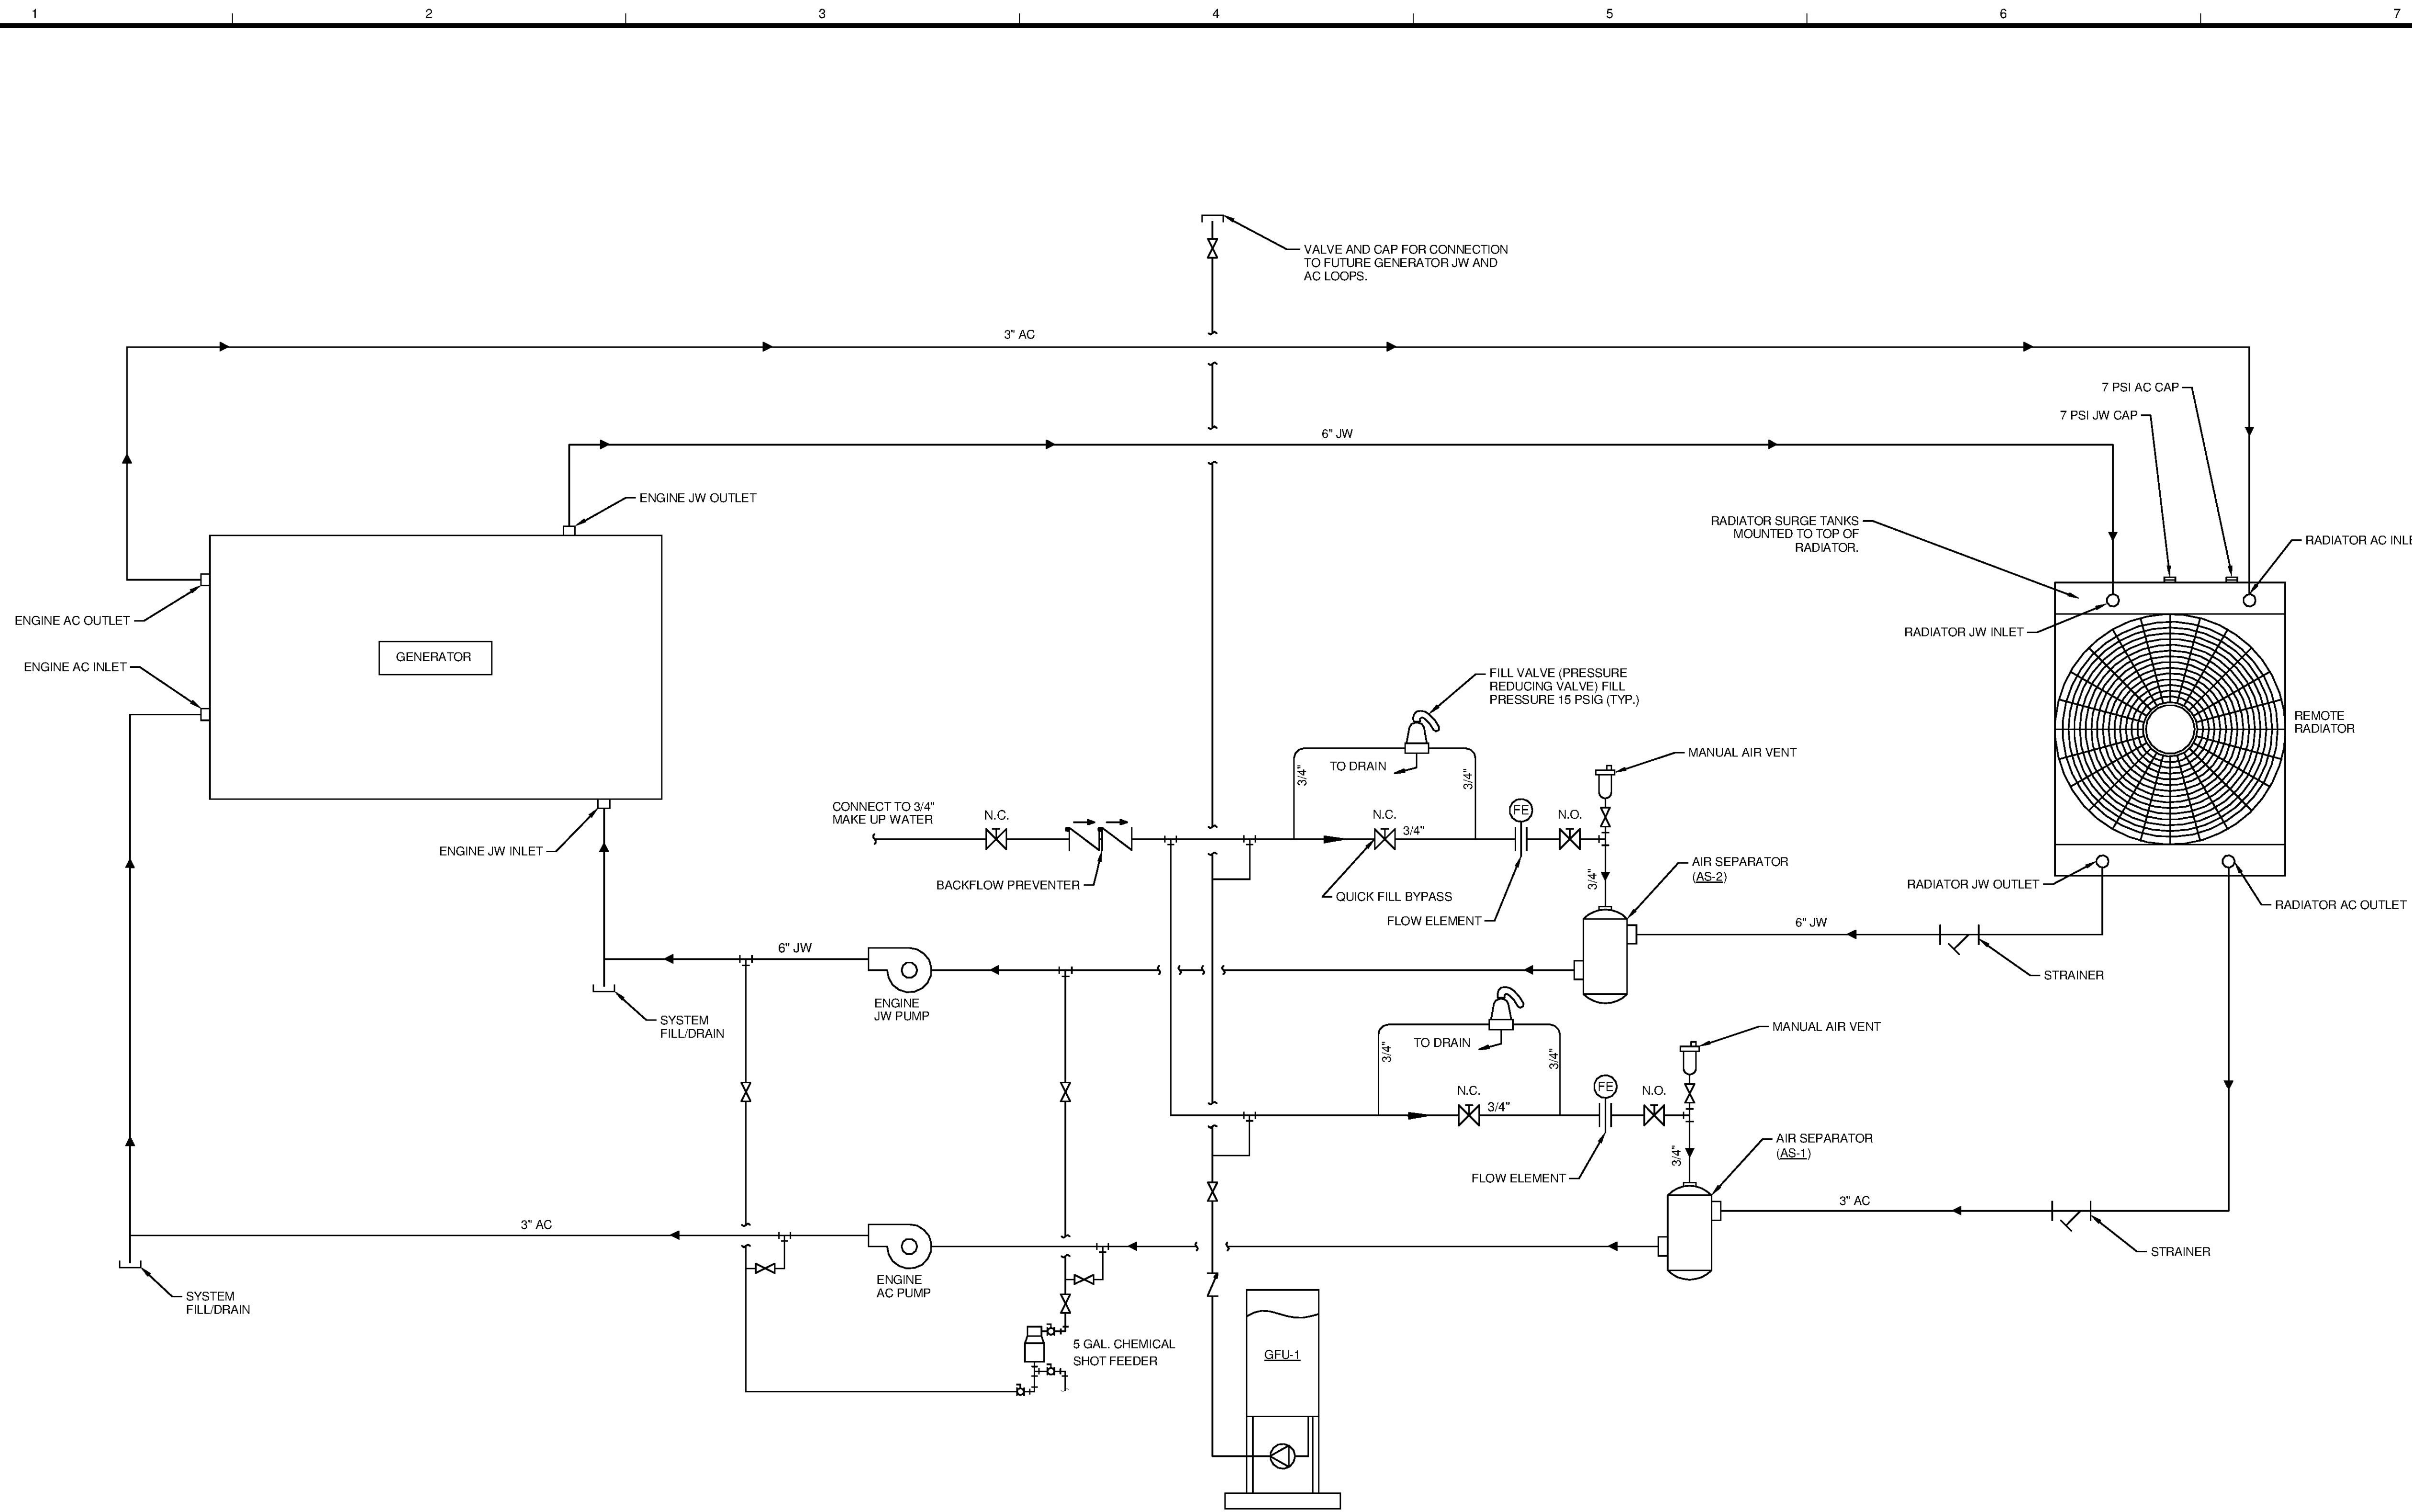

1 GENERATOR COOLING SCHEMATIC
SCALE: N.T.S.

MARK	DATE	DESCRIPTION	BY

HUNTSVILLE UTILITIES
SOUTHEAST WATER TREATMENT PLANT
**MECHANICAL HVAC
DETAILS**

Project No.: 200-11740-10003
Designed By: SBR
Drawn By: BJZ
Checked By: DSB

M-9504