
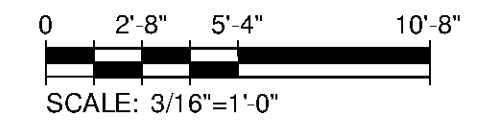


10/17/2014 10:58:22 AM - P:\IER\11740\200-11740-10003\CAD\SHEETFILES\TREATMENT PLANT\TP E-2412 ELECTRICAL SECTION - FILTERS PIPING GALLERY SECTION.DWG - CALZARETTA, TIMOTHY

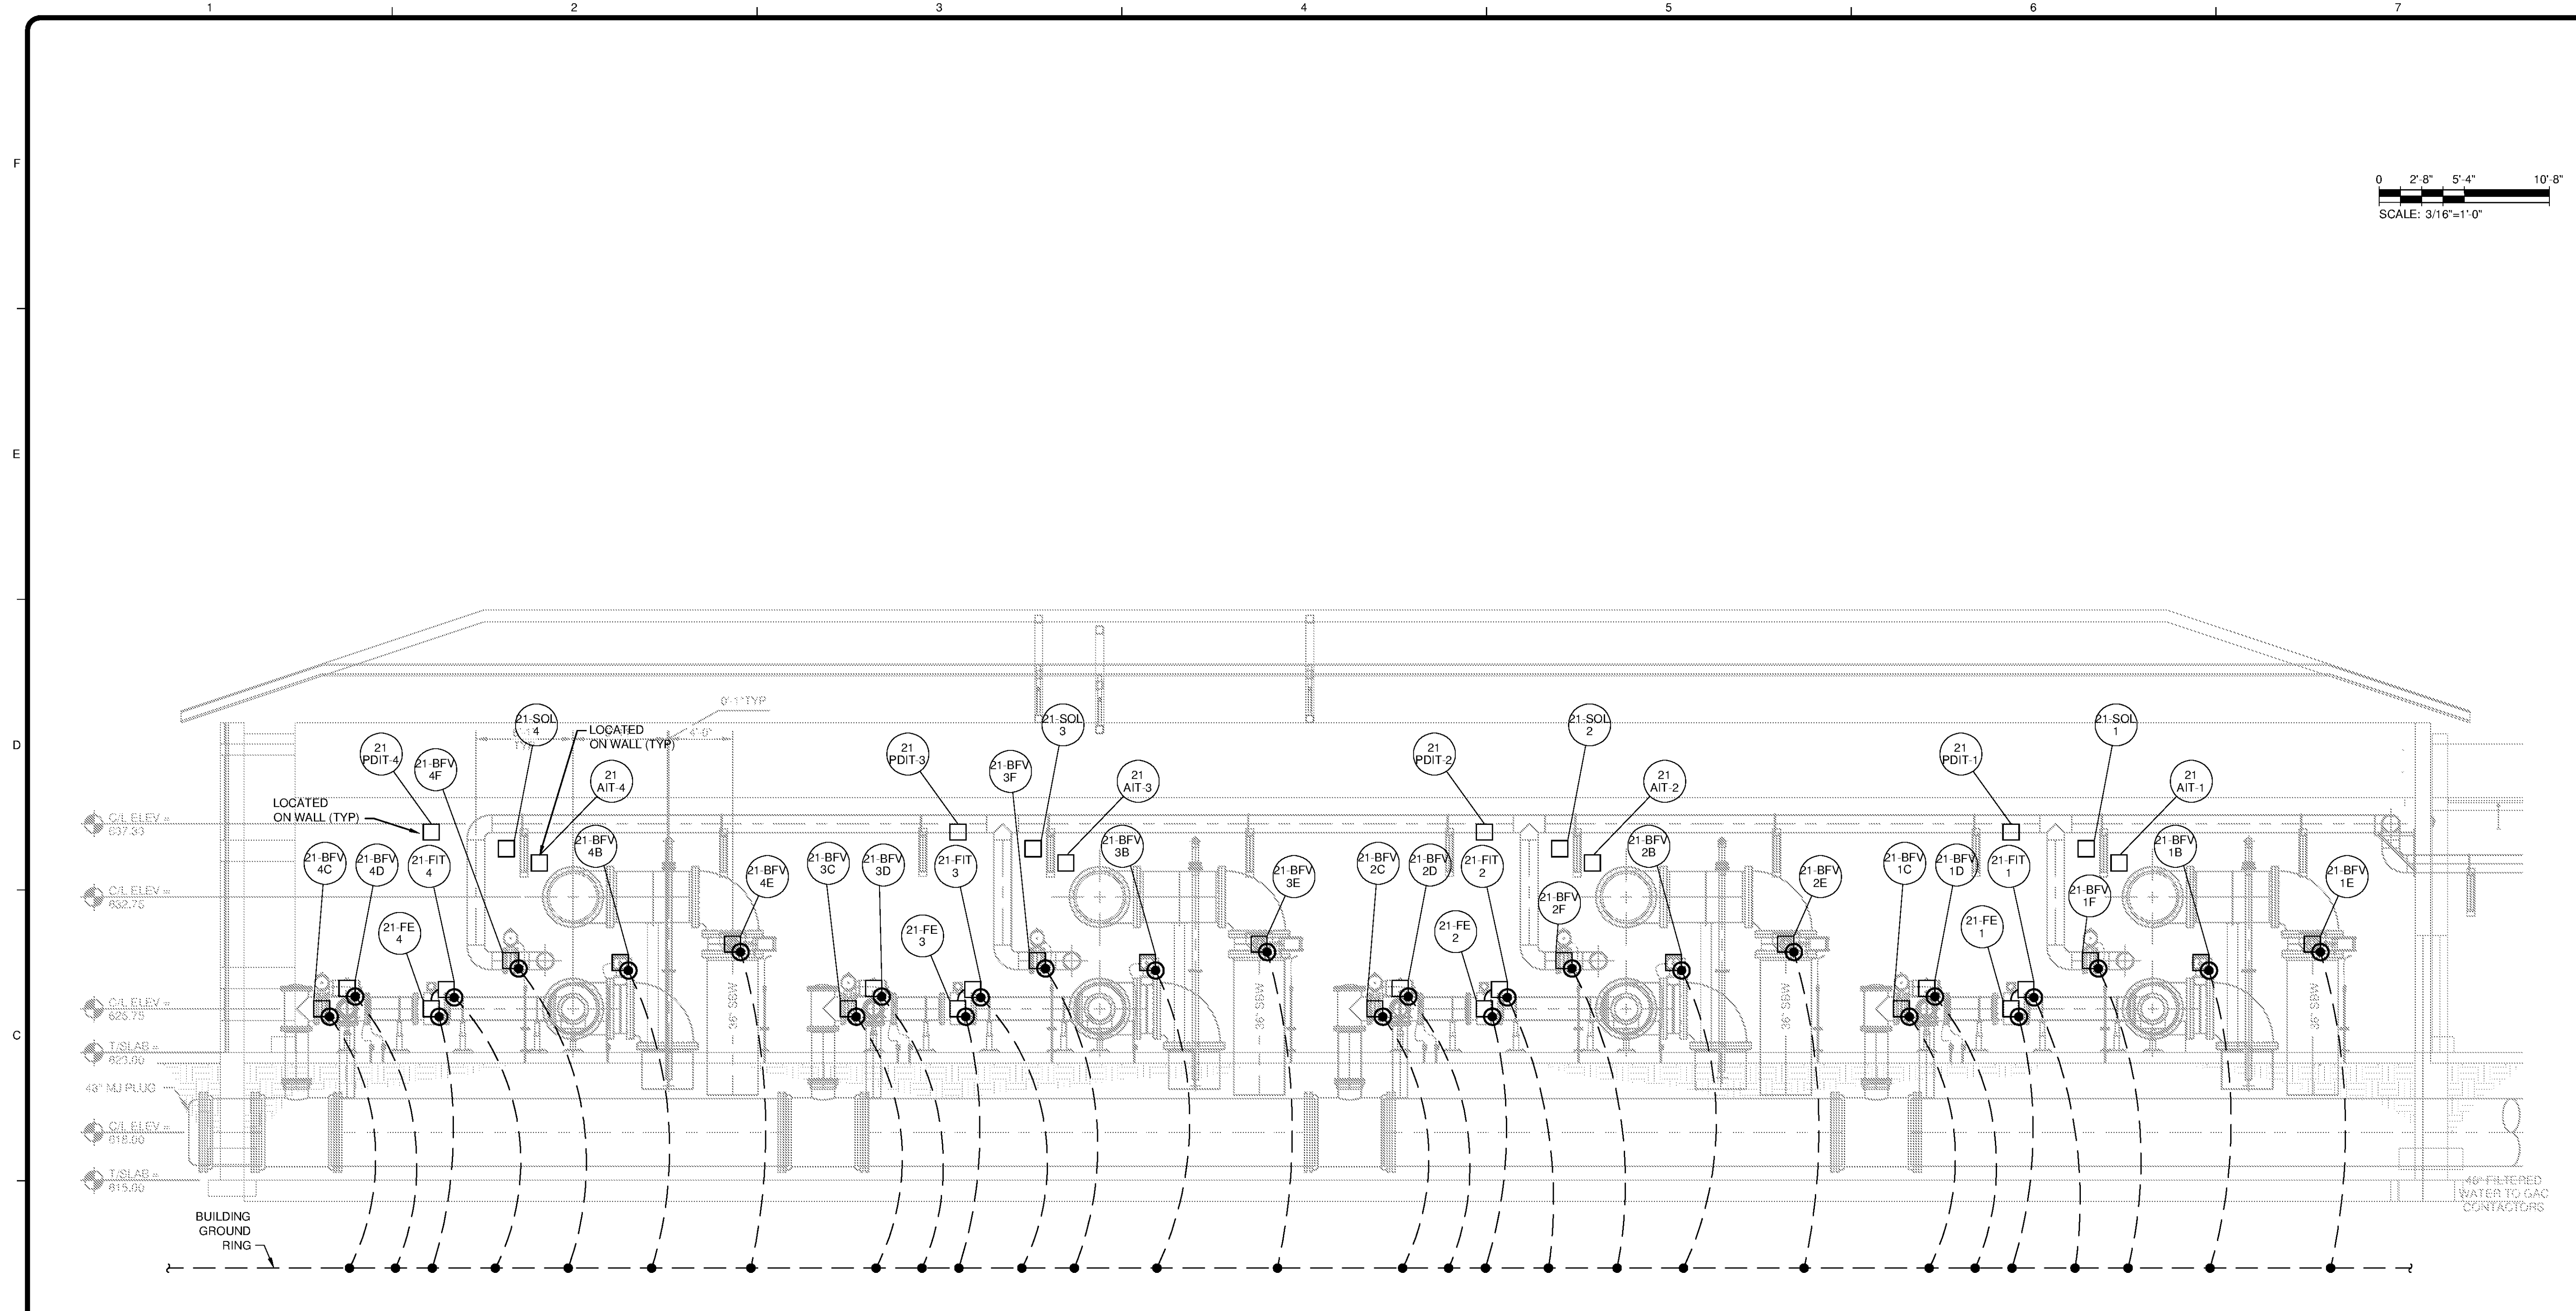

**FILTER PIPING GALLERY
INSTRUMENTATION AND GROUNDING** **A**
SCALE: 3/16"=1'-0" **E-2402**

TETRA TECH
www.tetrattech.com
101 QUALITY CIRCLE, SUITE 140
HUNTSVILLE, ALABAMA 35806
PHONE: (256) 424-4077 FAX: (256) 424-4097

BID SET
ALABAMA
LICENSED
No. 21638
PROFESSIONAL
1935
ENGINEER
TIMOTHY CALZARETTA

MARK	DATE	DESCRIPTION

HUNTSVILLE UTILITIES
SOUTHEAST WATER TREATMENT PLANT
**ELECTRICAL SECTION
FILTERS PIPING
GALLERY SECTION**

Project No.: 200-11740-10003
Designed By: AJK
Drawn By: TAC
Checked By: CSW

E-2412

NOTES:
1. SEE SHEET I-2603 FOR INSTRUMENTATION
CONDUIT AND WIRE RUNS, COORDINATE W/
PROCESS FOR EXACT LOAD LOCATIONS.

Copyright Tetra Tech
Bar Measures 1 inch