


10/17/2014 10:32:26 AM P:\IER11740\200-11740-10003\CAD\SHEETFILES\TREATMENT PLANT\WTP-10801\SCADA NETWORK DIAGRAM.DWG - CALZARETTA, TIMOTHY

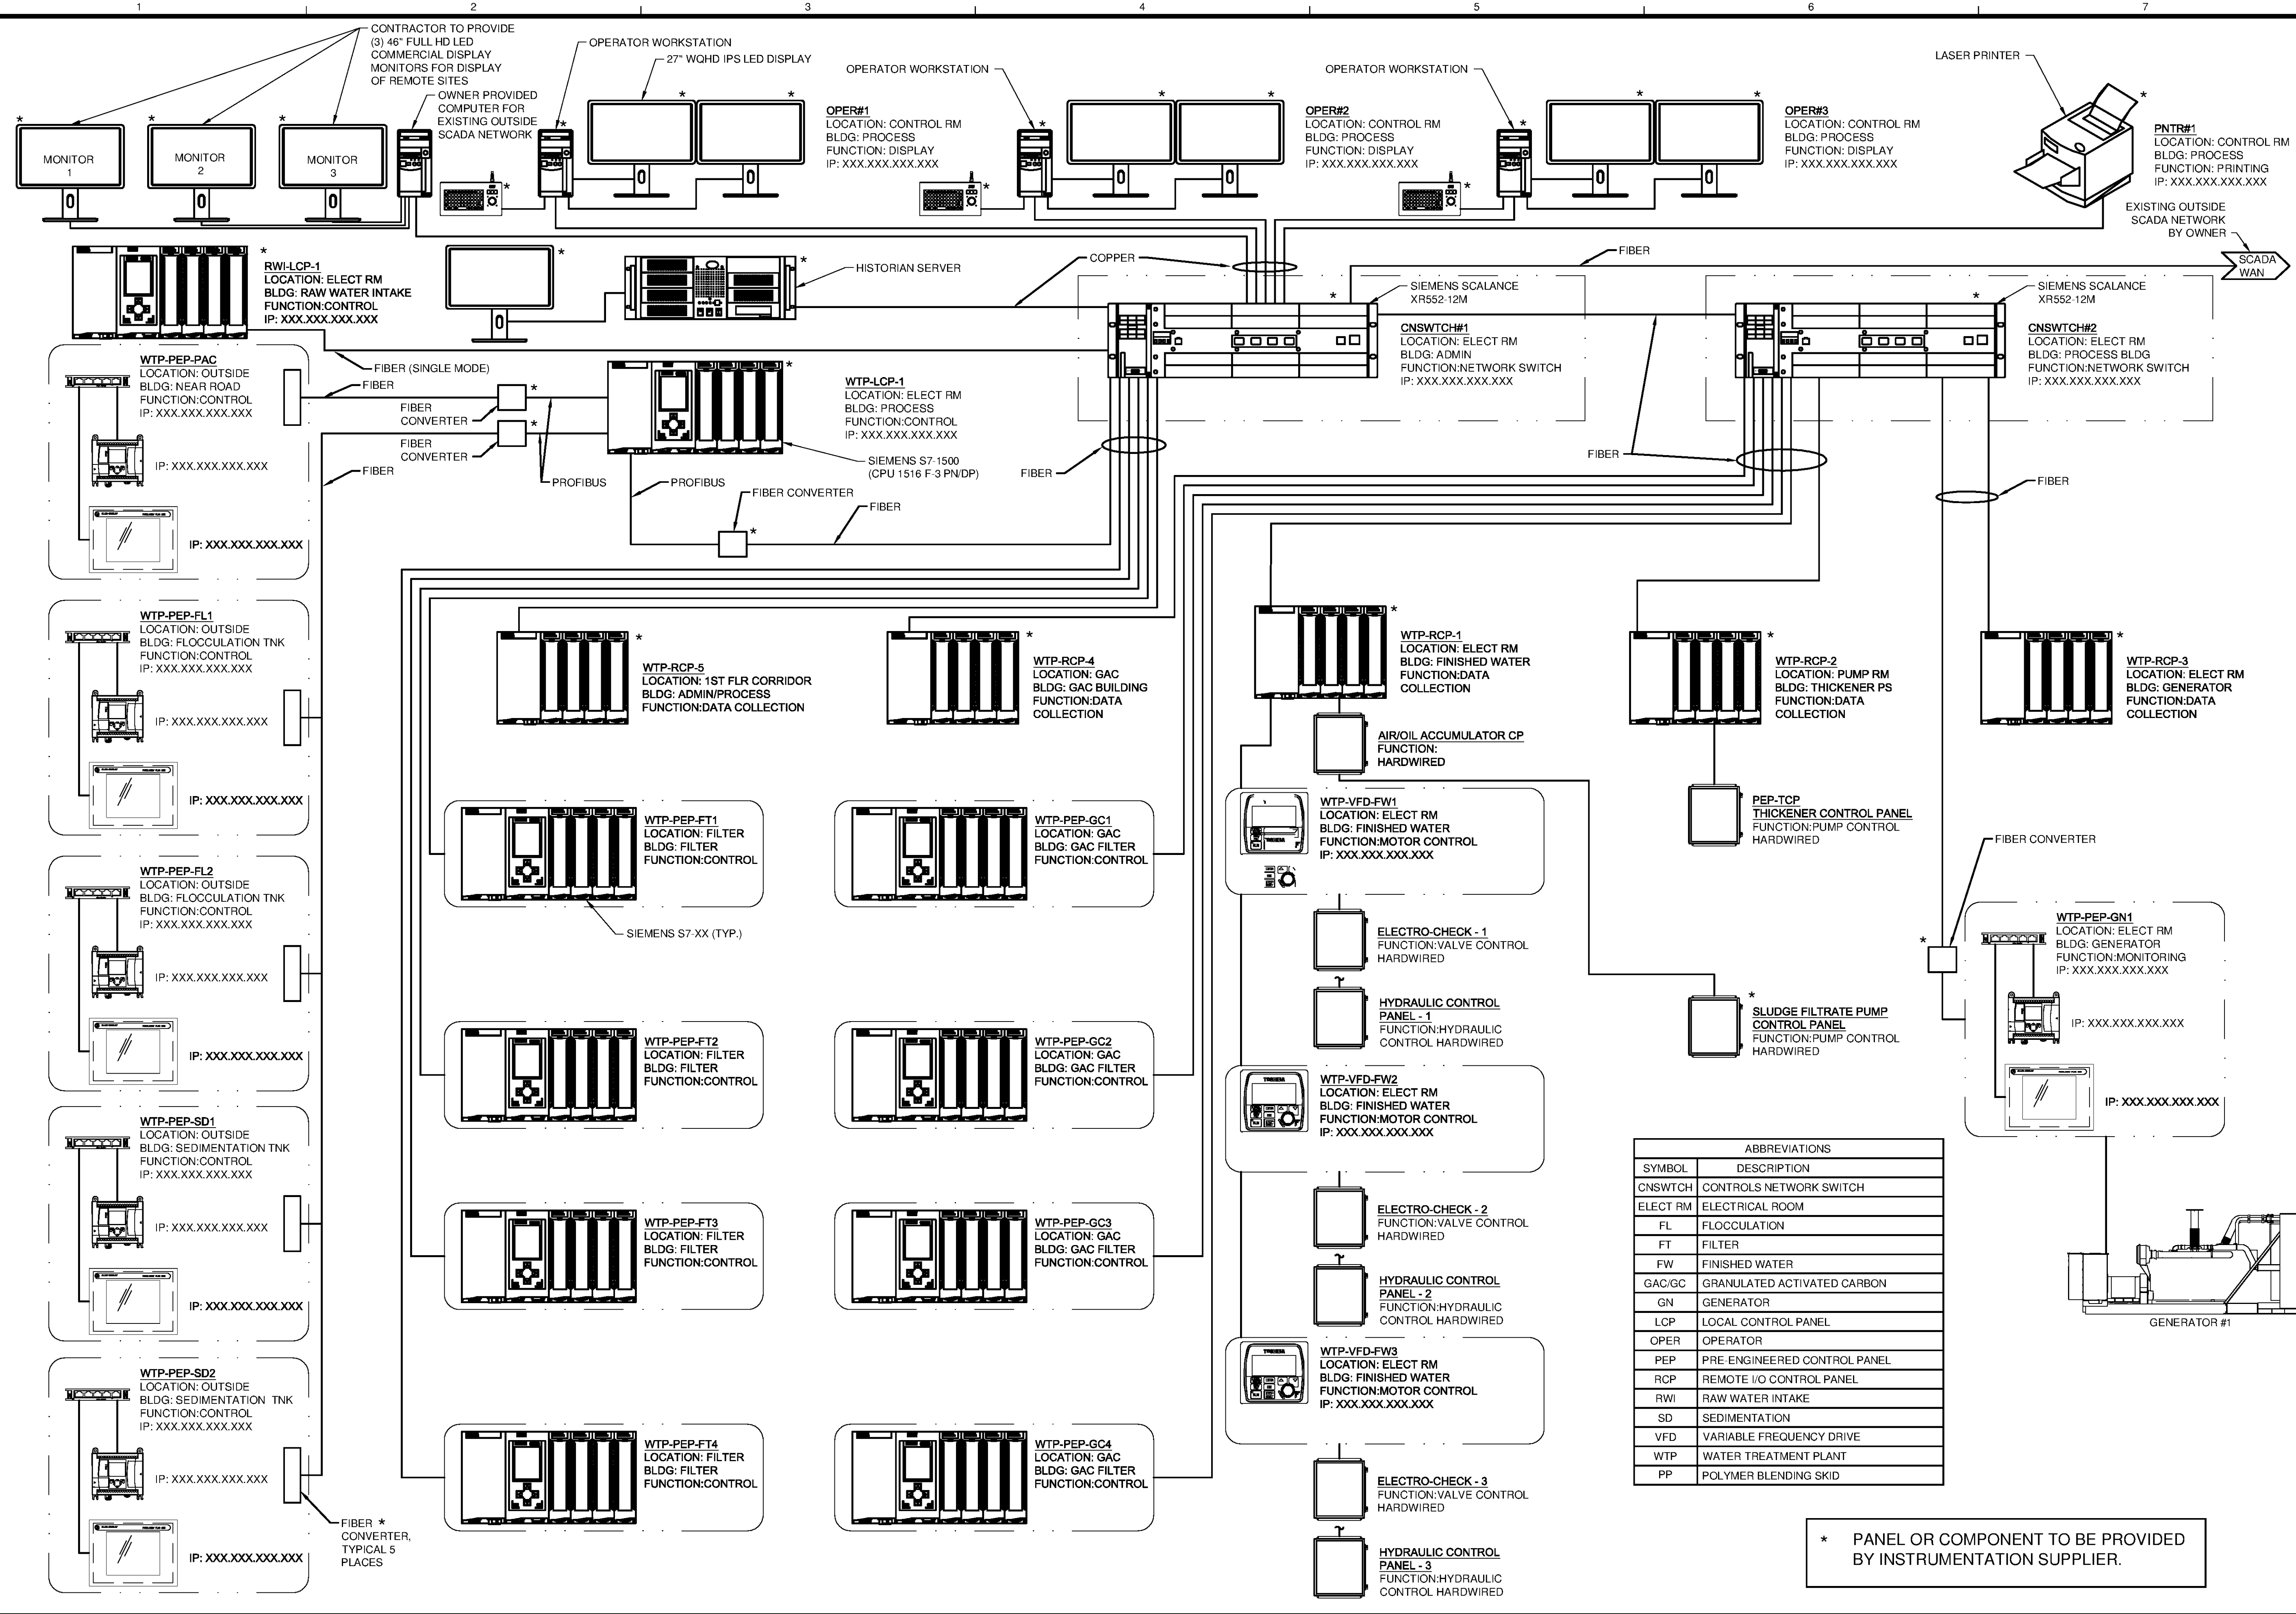

ABBREVIATIONS

SYMBOL	DESCRIPTION
CNSWITCH	CONTROLS NETWORK SWITCH
ELECT RM	ELECTRICAL ROOM
FL	FLOCCULATION
FT	FILTER
FW	FINISHED WATER
GAC/GC	GRANULATED ACTIVATED CARBON
GN	GENERATOR
LCP	LOCAL CONTROL PANEL
OPER	OPERATOR
PEP	PRE-ENGINEERED CONTROL PANEL
RCP	REMOTE I/O CONTROL PANEL
RWI	RAW WATER INTAKE
SD	SEDIMENTATION
VFD	VARIABLE FREQUENCY DRIVE
WTP	WATER TREATMENT PLANT
PP	POLYMER BLENDING SKID

* PANEL OR COMPONENT TO BE PROVIDED BY INSTRUMENTATION SUPPLIER.

TETRA TECH
www.tetra.tech.com
101 QUALITY CIRCLE, SUITE 140
HUNTSVILLE, ALABAMA 35806
PHONE: (256) 424-4077 FAX: (256) 424-4097

BID SET

ALABAMA PROFESSIONAL ENGINEERING AND SURVEYING BOARD
No. 21928
PROFESSIONAL
1975
C. W. HUNTSVILLE DISTRICT

MARK	DATE	DESCRIPTION

HUNTSVILLE UTILITIES
SOUTHEAST WATER TREATMENT PLANT
SCADA NETWORK DIAGRAM

Project No.: 200-11740-10003
Designed By: CSW
Drawn By: TAC
Checked By: DAB

I-0801
Copyright: Tetra Tech
Bar Measures 1 inch