
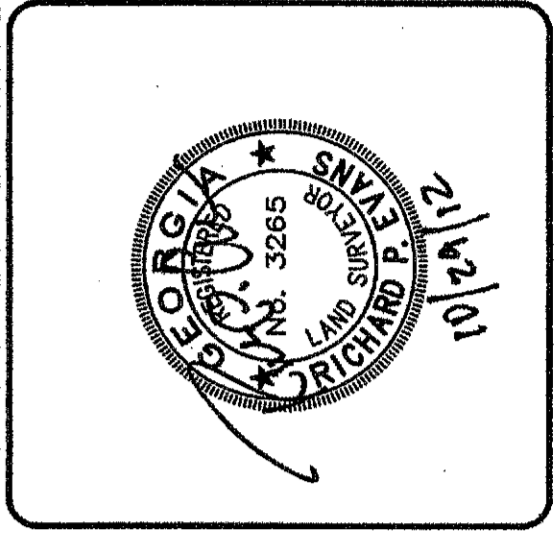
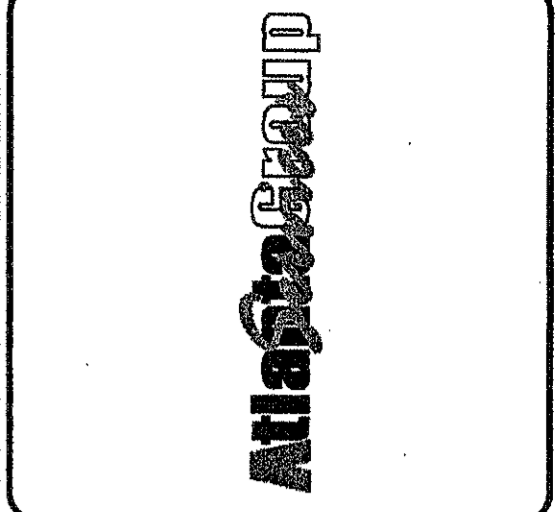
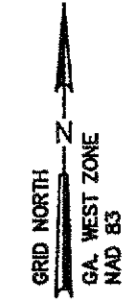


- LEGEND:**
- ▲ AIR CONDITIONER
 - LIGHT POLE
 - POWER POLE
 - GUY POLE
 - GUY ANCHOR
 - TRAFFIC SIGNAL BOX
 - TRAFFIC SIGNAL POLE
 - ELECTRIC MANHOLE
 - COMMUNICATIONS MANHOLE
 - SANITARY SEWER MANHOLE
 - COMMUNICATIONS MANHOLE
 - SANITARY SEWER CLEANOUT
 - SIGN
 - BOLLARD
 - ELECTRIC TRANSFORMER
 - ELECTRIC BOX/HANDHOLE
 - GAS METER
 - WATER METER
 - WATER VALVE
 - IRRIGATION VALVE/CONTROL BOX
 - FIRE HYDRANT
 - PIEZOMETER
 - MT-# MULTIPLE TRUNK TREE/SHRUB
 - GL 3.5' UNDERGROUND GAS LINE DEPTH AS MARKED BY UNITED CONSULTING, SEPTEMBER 12-14, 2012.
 - WL 3.9' UNDERGROUND WATER LINE DEPTH AS MARKED BY UNITED CONSULTING, SEPTEMBER 12-14, 2012.

- ABN ABANDONED
- C&G CURB AND GUTTER
- CI CURB INLET
- CL CHAIN LINK FENCE
- CMP CORRUGATED METAL PIPE
- CPP CORRUGATED PLASTIC PIPE
- DI DROP INLET
- DIP DUCTILE IRON PIPE
- F.O. FIBER OPTIC
- FFE FINISHED FLOOR ELEVATION
- HP HIGH PRESSURE
- INV INVERT
- N/F NOW OR FORMERLY
- RCP REINFORCED CONCRETE PIPE
- REF. REFERENCE
- RET. RETAINING
- SAN. MH SANITARY SEWER MANHOLE
- UNK. UNKNOWN

- CEDAR
- DOGWOOD
- ELM
- EVERGREEN
- HARDWOOD
- HICKORY
- HOLLY
- MAGNOLIA
- MAPLE
- OAK
- UNKNOWN TREE
- PECAN
- PINE
- POPLAR
- SWEETGUM

- 830 --- CONTOUR LINE
- EDGE ASPHALT LINE
- CREEK OR DITCH LINE
- G --- GAS LINE
- E, T, TV --- OVERHEAD ELECTRIC, TELEPHONE, CABLE TELEVISION
- FENCE LINE
- SD --- STORM SEWER LINE
- SS --- SANITARY SEWER LINE
- UE, UT --- UNDERGROUND ELECTRIC, TELEPHONE
- W --- WATER LINE
- BOUNDARY LINE
- LAND LOT LINE
- TREE LINE
- CONG. BLOCK WALL (UNLESS NOTED OTHERWISE)
- LL --- LAND LOT NUMBER
- CONCRETE
- GRAVEL

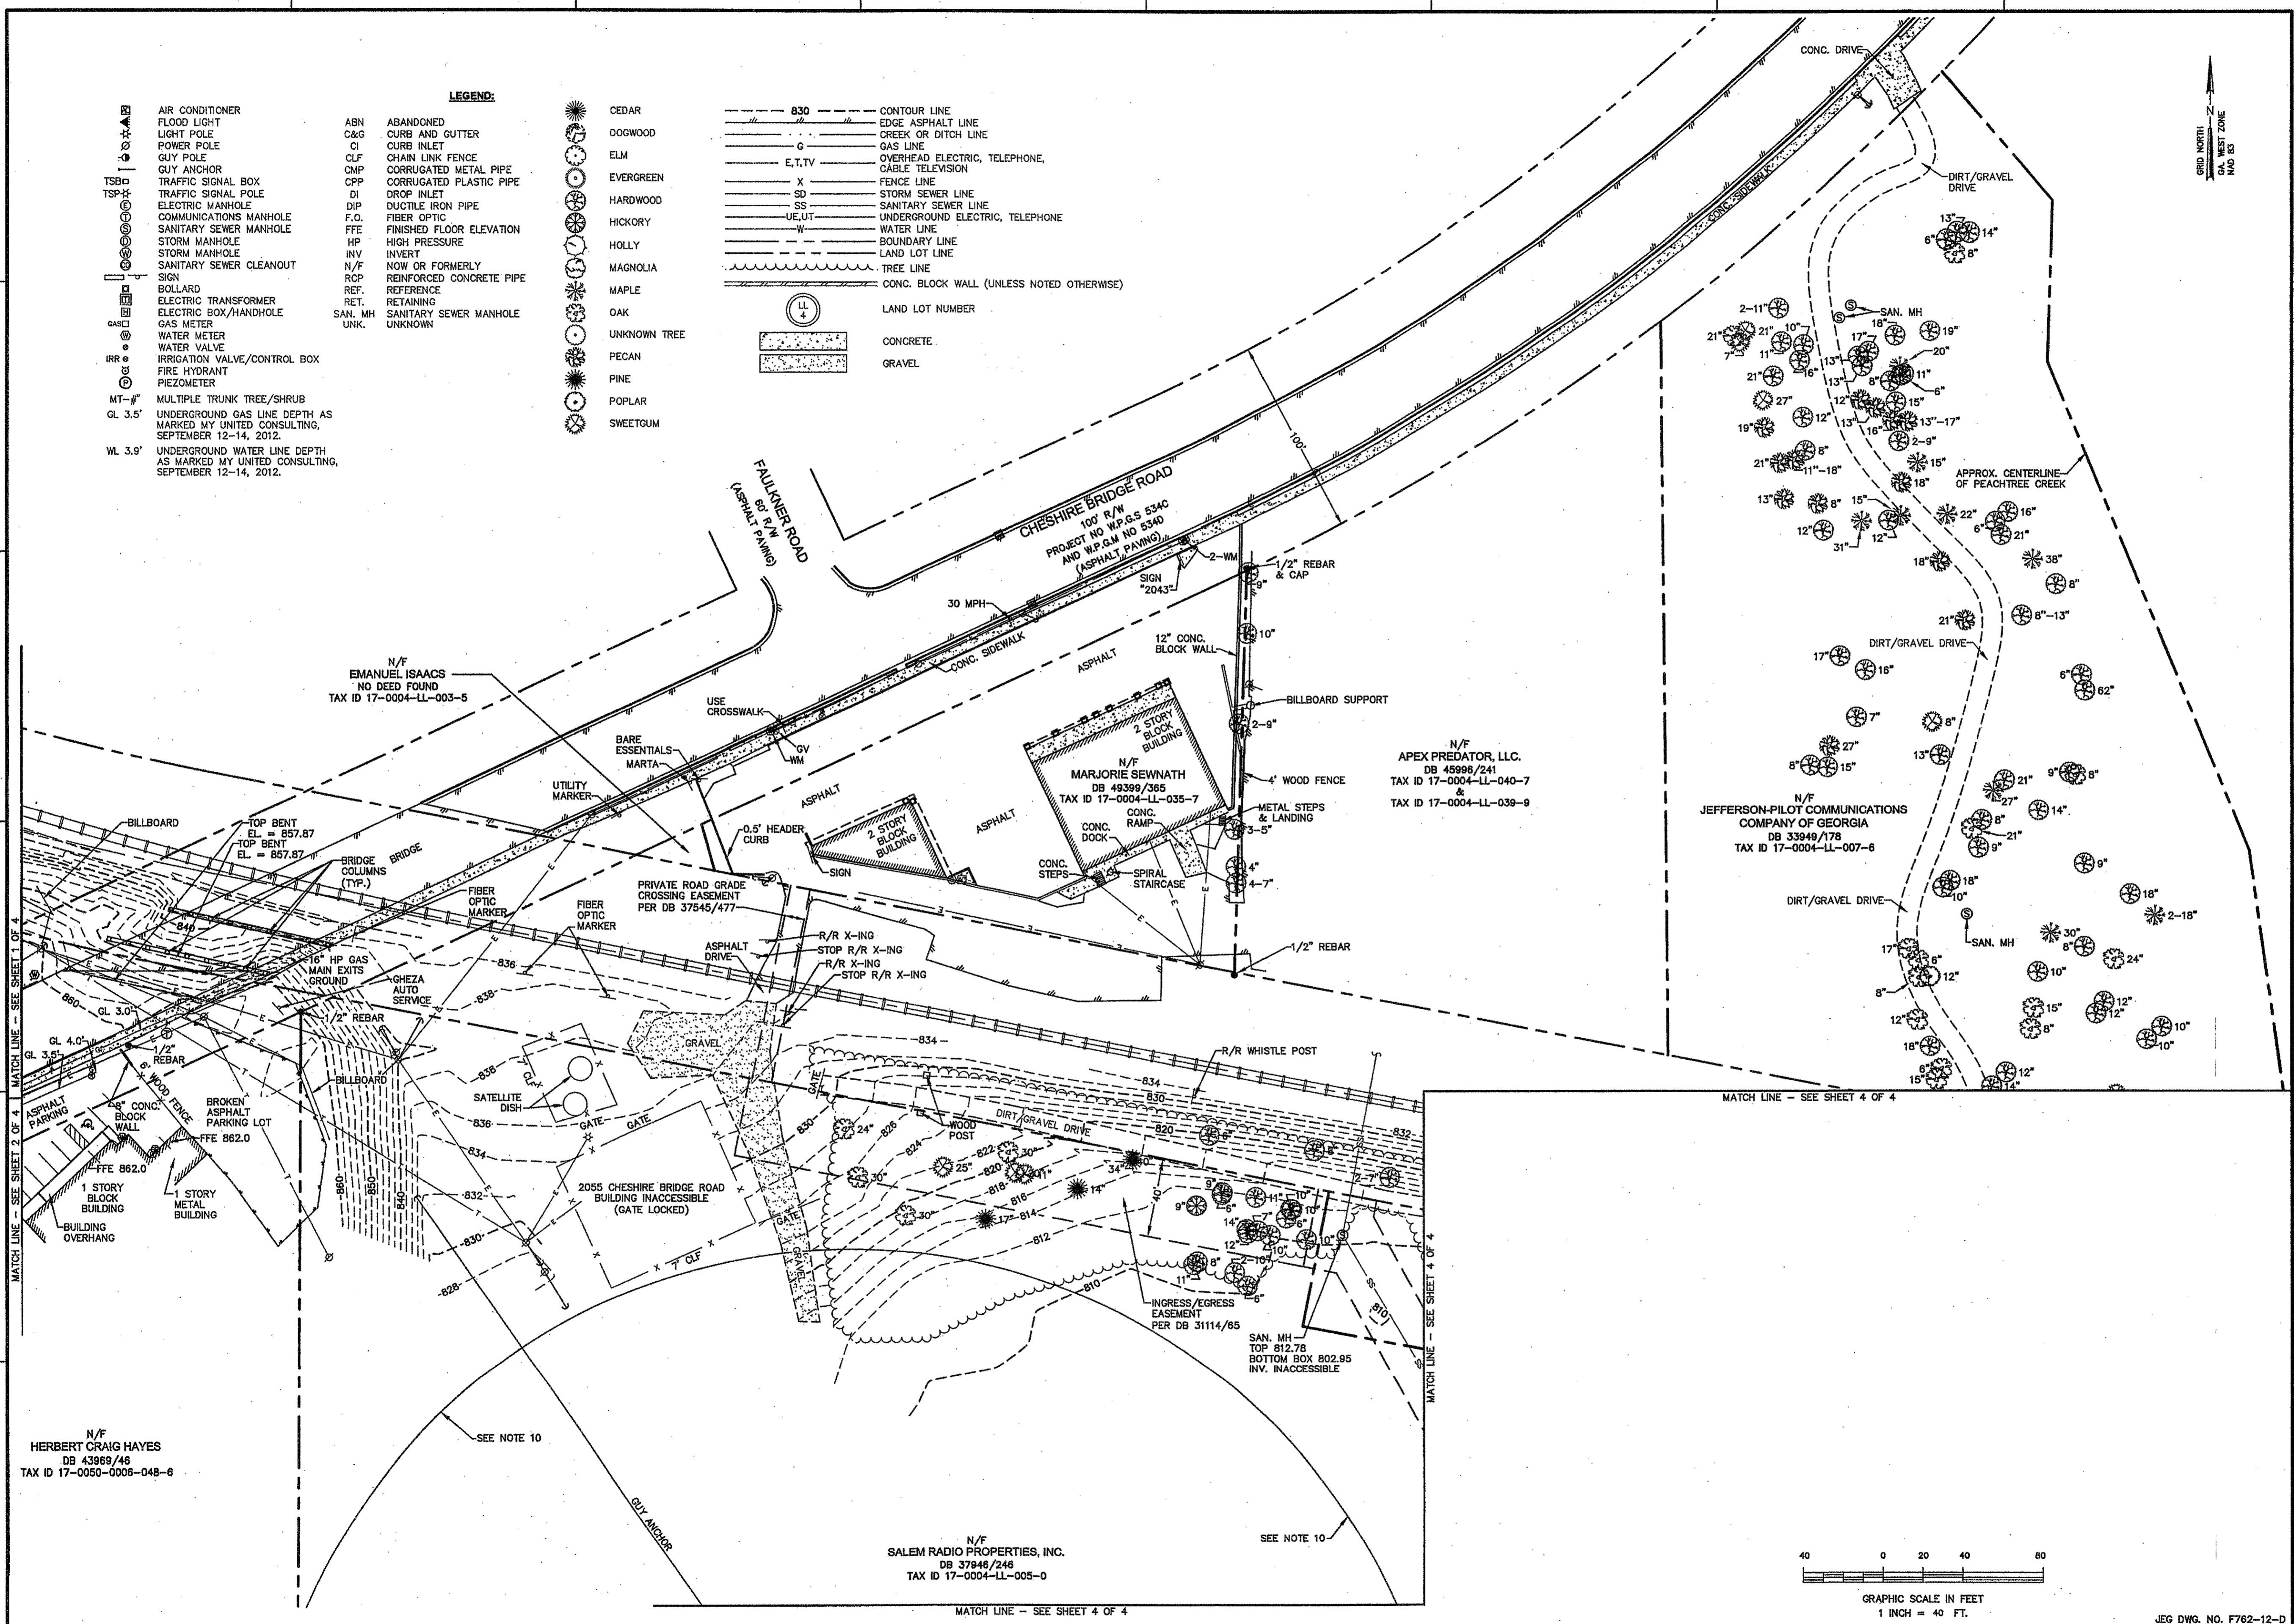

PEACHTREE BASIN CAPACITY RELIEF STORAGE AND PUMPING STATION LIDDELL DRIVE EQUALIZATION

CITY OF ATLANTA

REV	DATE	REVISION DESCRIPTION
A	10-29-12	ADD ADD'L TOPO ALONG CHESHIRE BRIDGE RD. & LIDDELL DR., TREE LOCATIONS ON JEFFERSON-PILOT COMMUNICATIONS TRACT

THIS LINE IS ONE INCH LONG WHEN PLOTTED FULL SCALE

THIS DRAWING MUST BE USED IN CONDUCTION WITH THE APPLICABLE OR GOVERNING TECHNICAL SPECIFICATIONS AND OTHER CONTRACT DOCUMENTS.

PROJECT NO: J1206181
 DATE: AUGUST 24, 2012
 DRAWING NAME: J1206181VT00.dwg
 DRAWN: DSW
 CHECKED: RPE
 SCALE: 1" = 40'

SHEET TITLE **SURVEY**
00-GENERAL

TOPOGRAPHIC SURVEY
 LL 4 AND LL 50, 17TH DISTRICT,
 CITY OF ATLANTA, FULTON COUNTY,
 GEORGIA

SHEET NO. **XO-103** REV. **A**

