

F


E

D

C

B

A

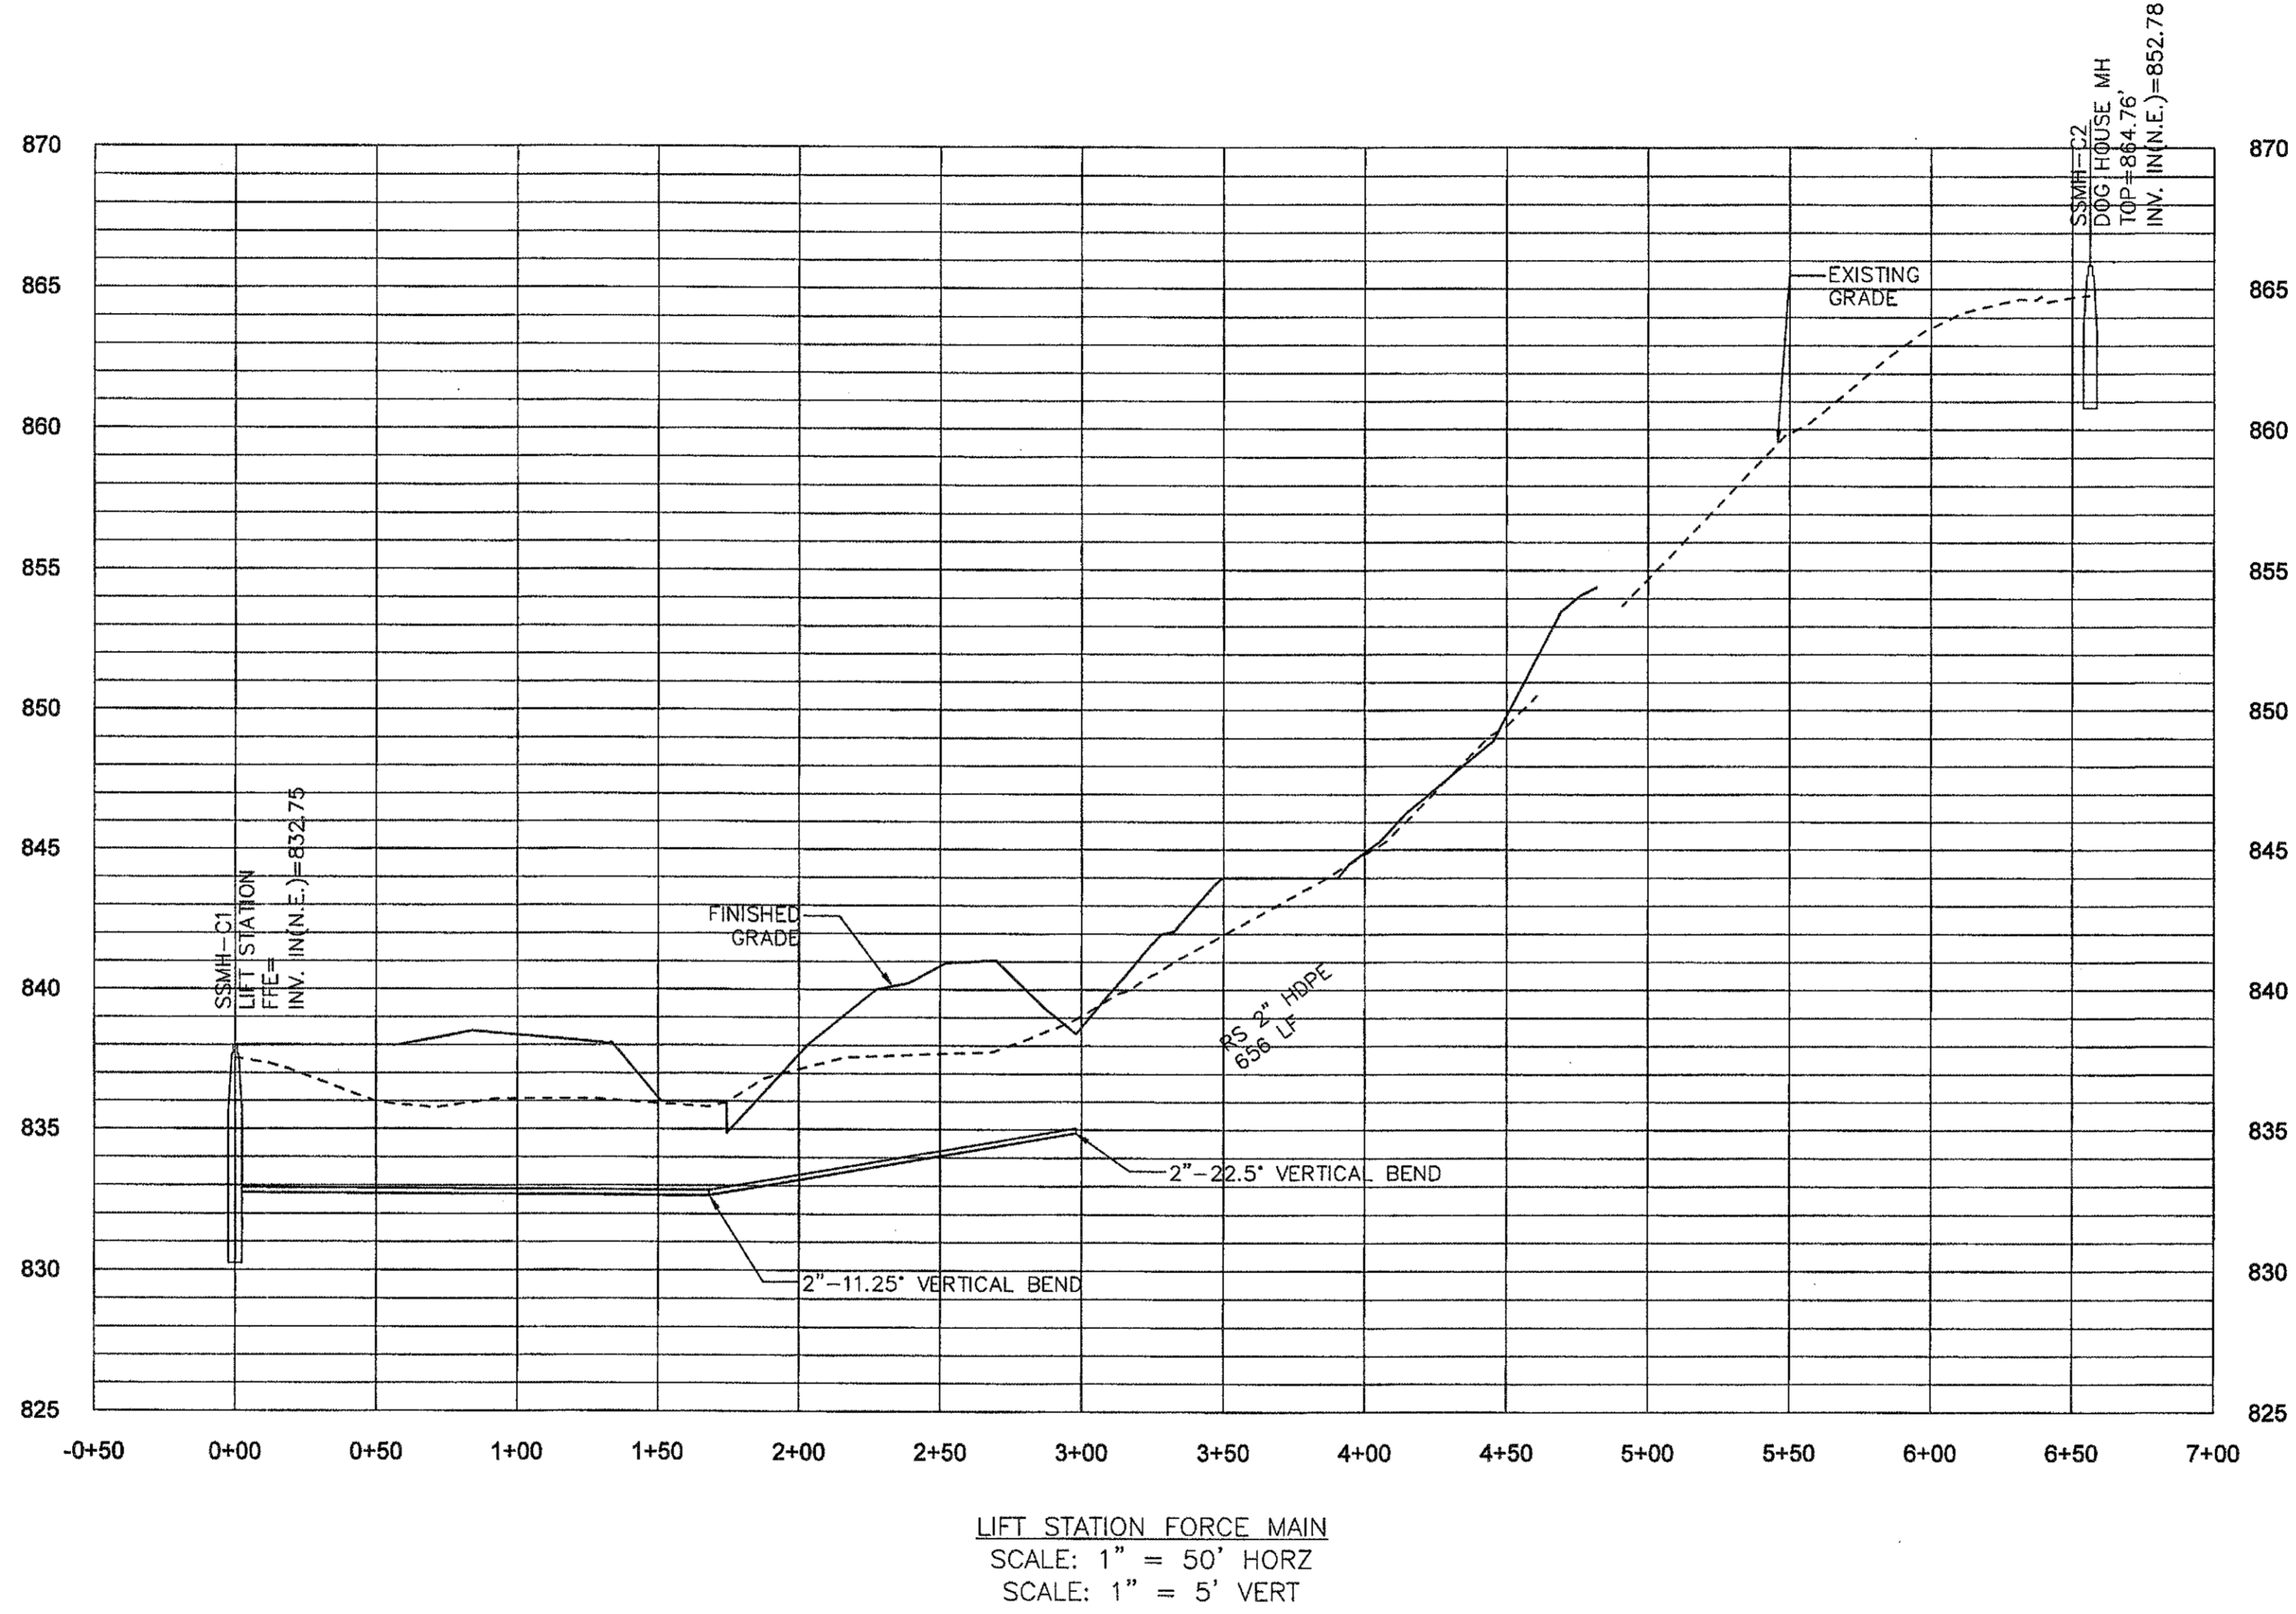

Atlanta Group



PEACHTREE CREEK SOUTH FORK  
 RELIEF STORAGE AND PUMPING STATION

CITY OF ATLANTA  
 DEPARTMENT OF WATERSHED MANAGEMENT

REV	DATE	REVISION DESCRIPTION

THIS LINE IS ONE INCH LONG WHEN PLOTTED FULL SCALE  
 THIS DRAWING MUST BE USED IN CONJUNCTION WITH THE APPLICABLE OR GOVERNING TECHNICAL SPECIFICATIONS AND OTHER CONTRACT DOCUMENTS.

PROJECT NO: FC-6260  
 DATE: OCTOBER 2012

RESP PROF: DW    DESIGNER: PD    CHECKER: TC

SHEET TITLE  
 CIVIL  
 00 - GENERAL  
 PROFILES

SHEET NO. CP-204    REV. A