
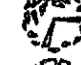













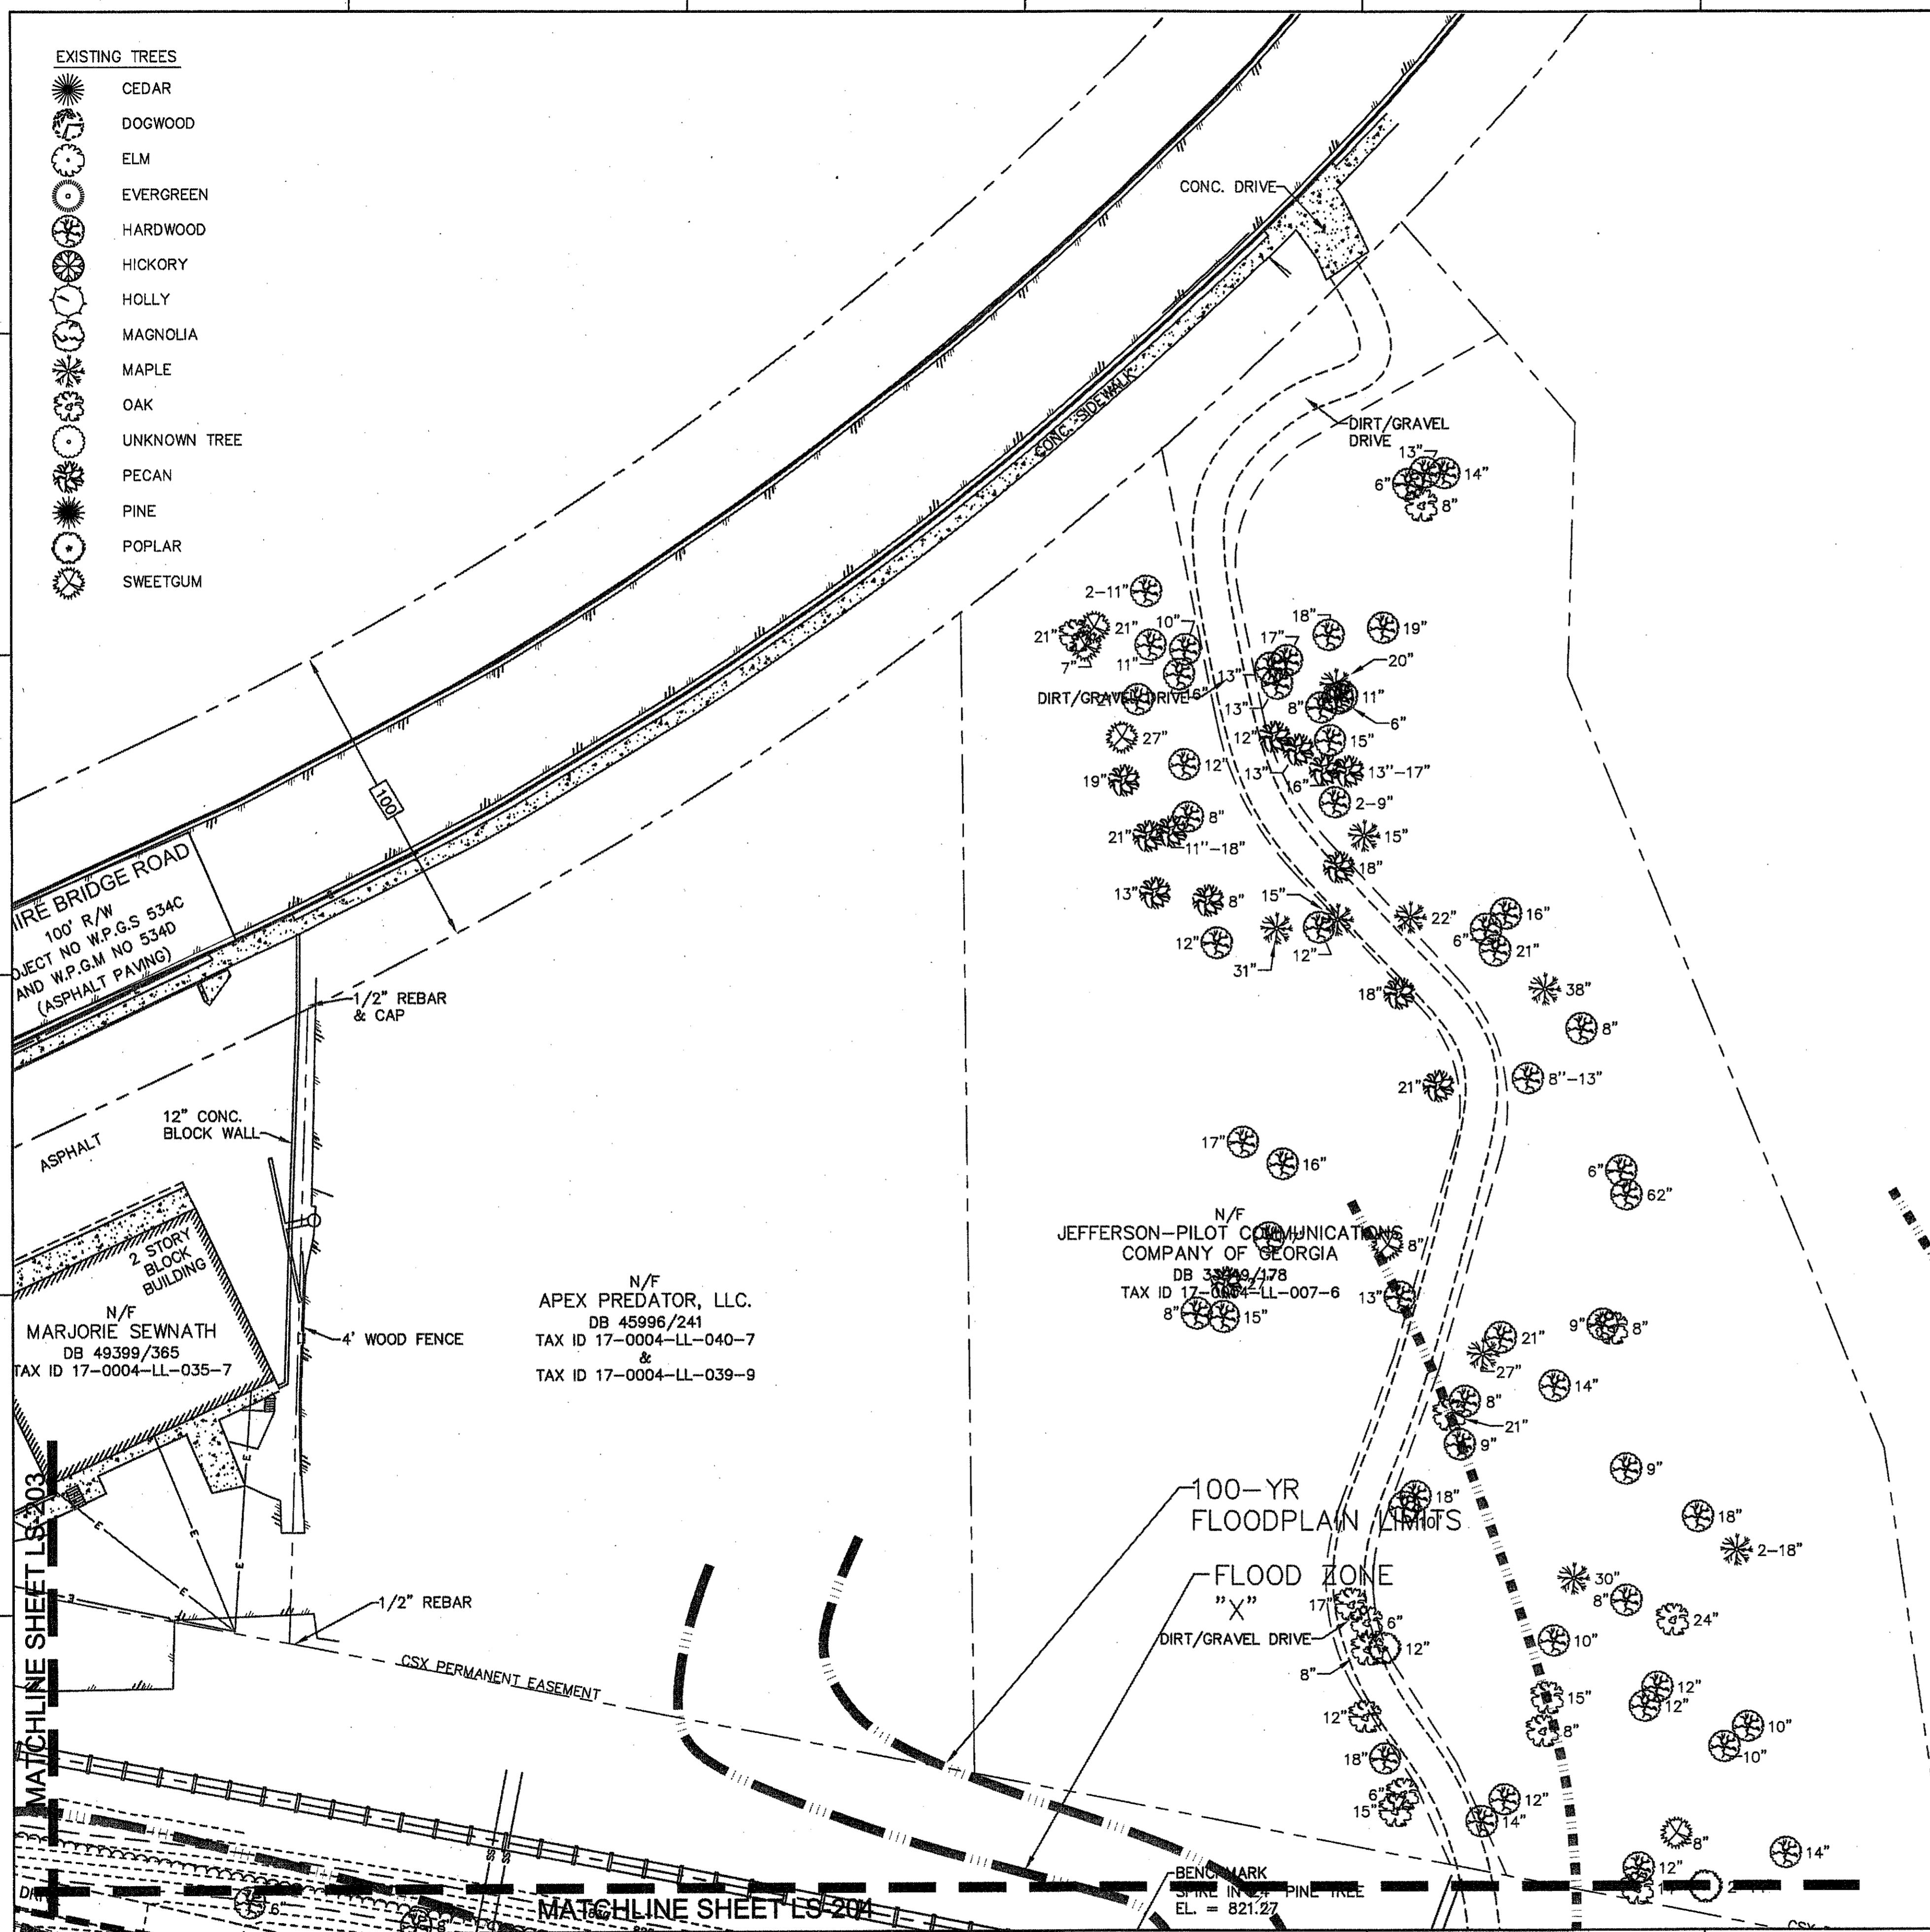
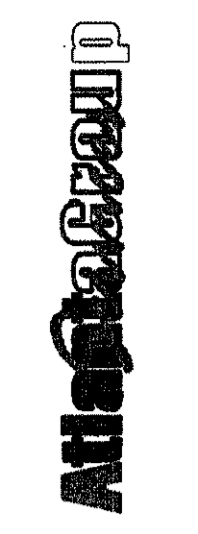
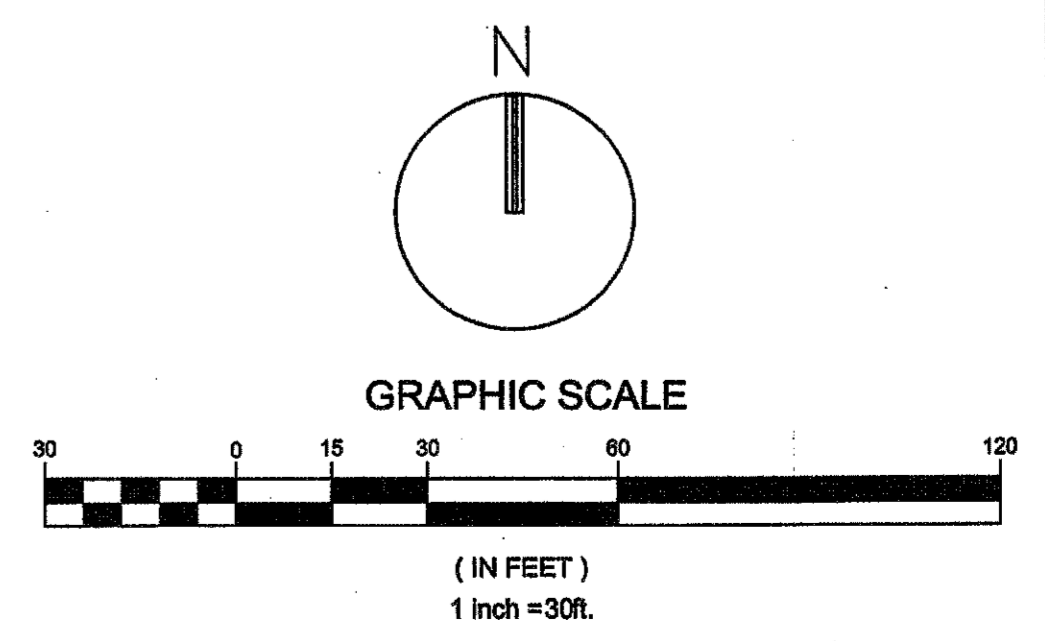


- EXISTING TREES**
-  CEDAR
  -  DOGWOOD
  -  ELM
  -  EVERGREEN
  -  HARDWOOD
  -  HICKORY
  -  HOLLY
  -  MAGNOLIA
  -  MAPLE
  -  OAK
  -  UNKNOWN TREE
  -  PECAN
  -  PINE
  -  POPLAR
  -  SWEETGUM

F  
E  
D  
C  
B  
A



Know what's below  
Call before you dig



PEACHTREE CREEK SOUTH FORK  
RELIEF STORAGE AND PUMPING STATION

CITY OF ATLANTA  
DEPARTMENT OF WATERSHED MANAGEMENT

REV	DATE	DESCRIPTION
0	10/28/12	100 PERCENT BID PACKAGE

THIS LINE IS ONE INCH LONG WHEN PLOTTED FULL SCALE  
THIS DRAWING MUST BE USED IN CONJUNCTION WITH THE APPLICABLE OR GOVERNING TECHNICAL SPECIFICATIONS AND OTHER CONTRACT DOCUMENTS.

PROJECT NO: FC-6260  
DATE: OCTOBER 2012  
RESP PROF: DW  
DESIGNER: DW  
CHECKER: DW

SHEET TITLE  
LANDSCAPE  
00 - GENERAL SITE  
PLANTING  
PLAN

SHEET NO. LS205 REV. 0