




1 2 3 4 5 6 7 8

F
E
D
C
B
A

NOTE:
1. DESIGN LIVE LOAD = 100 PSF

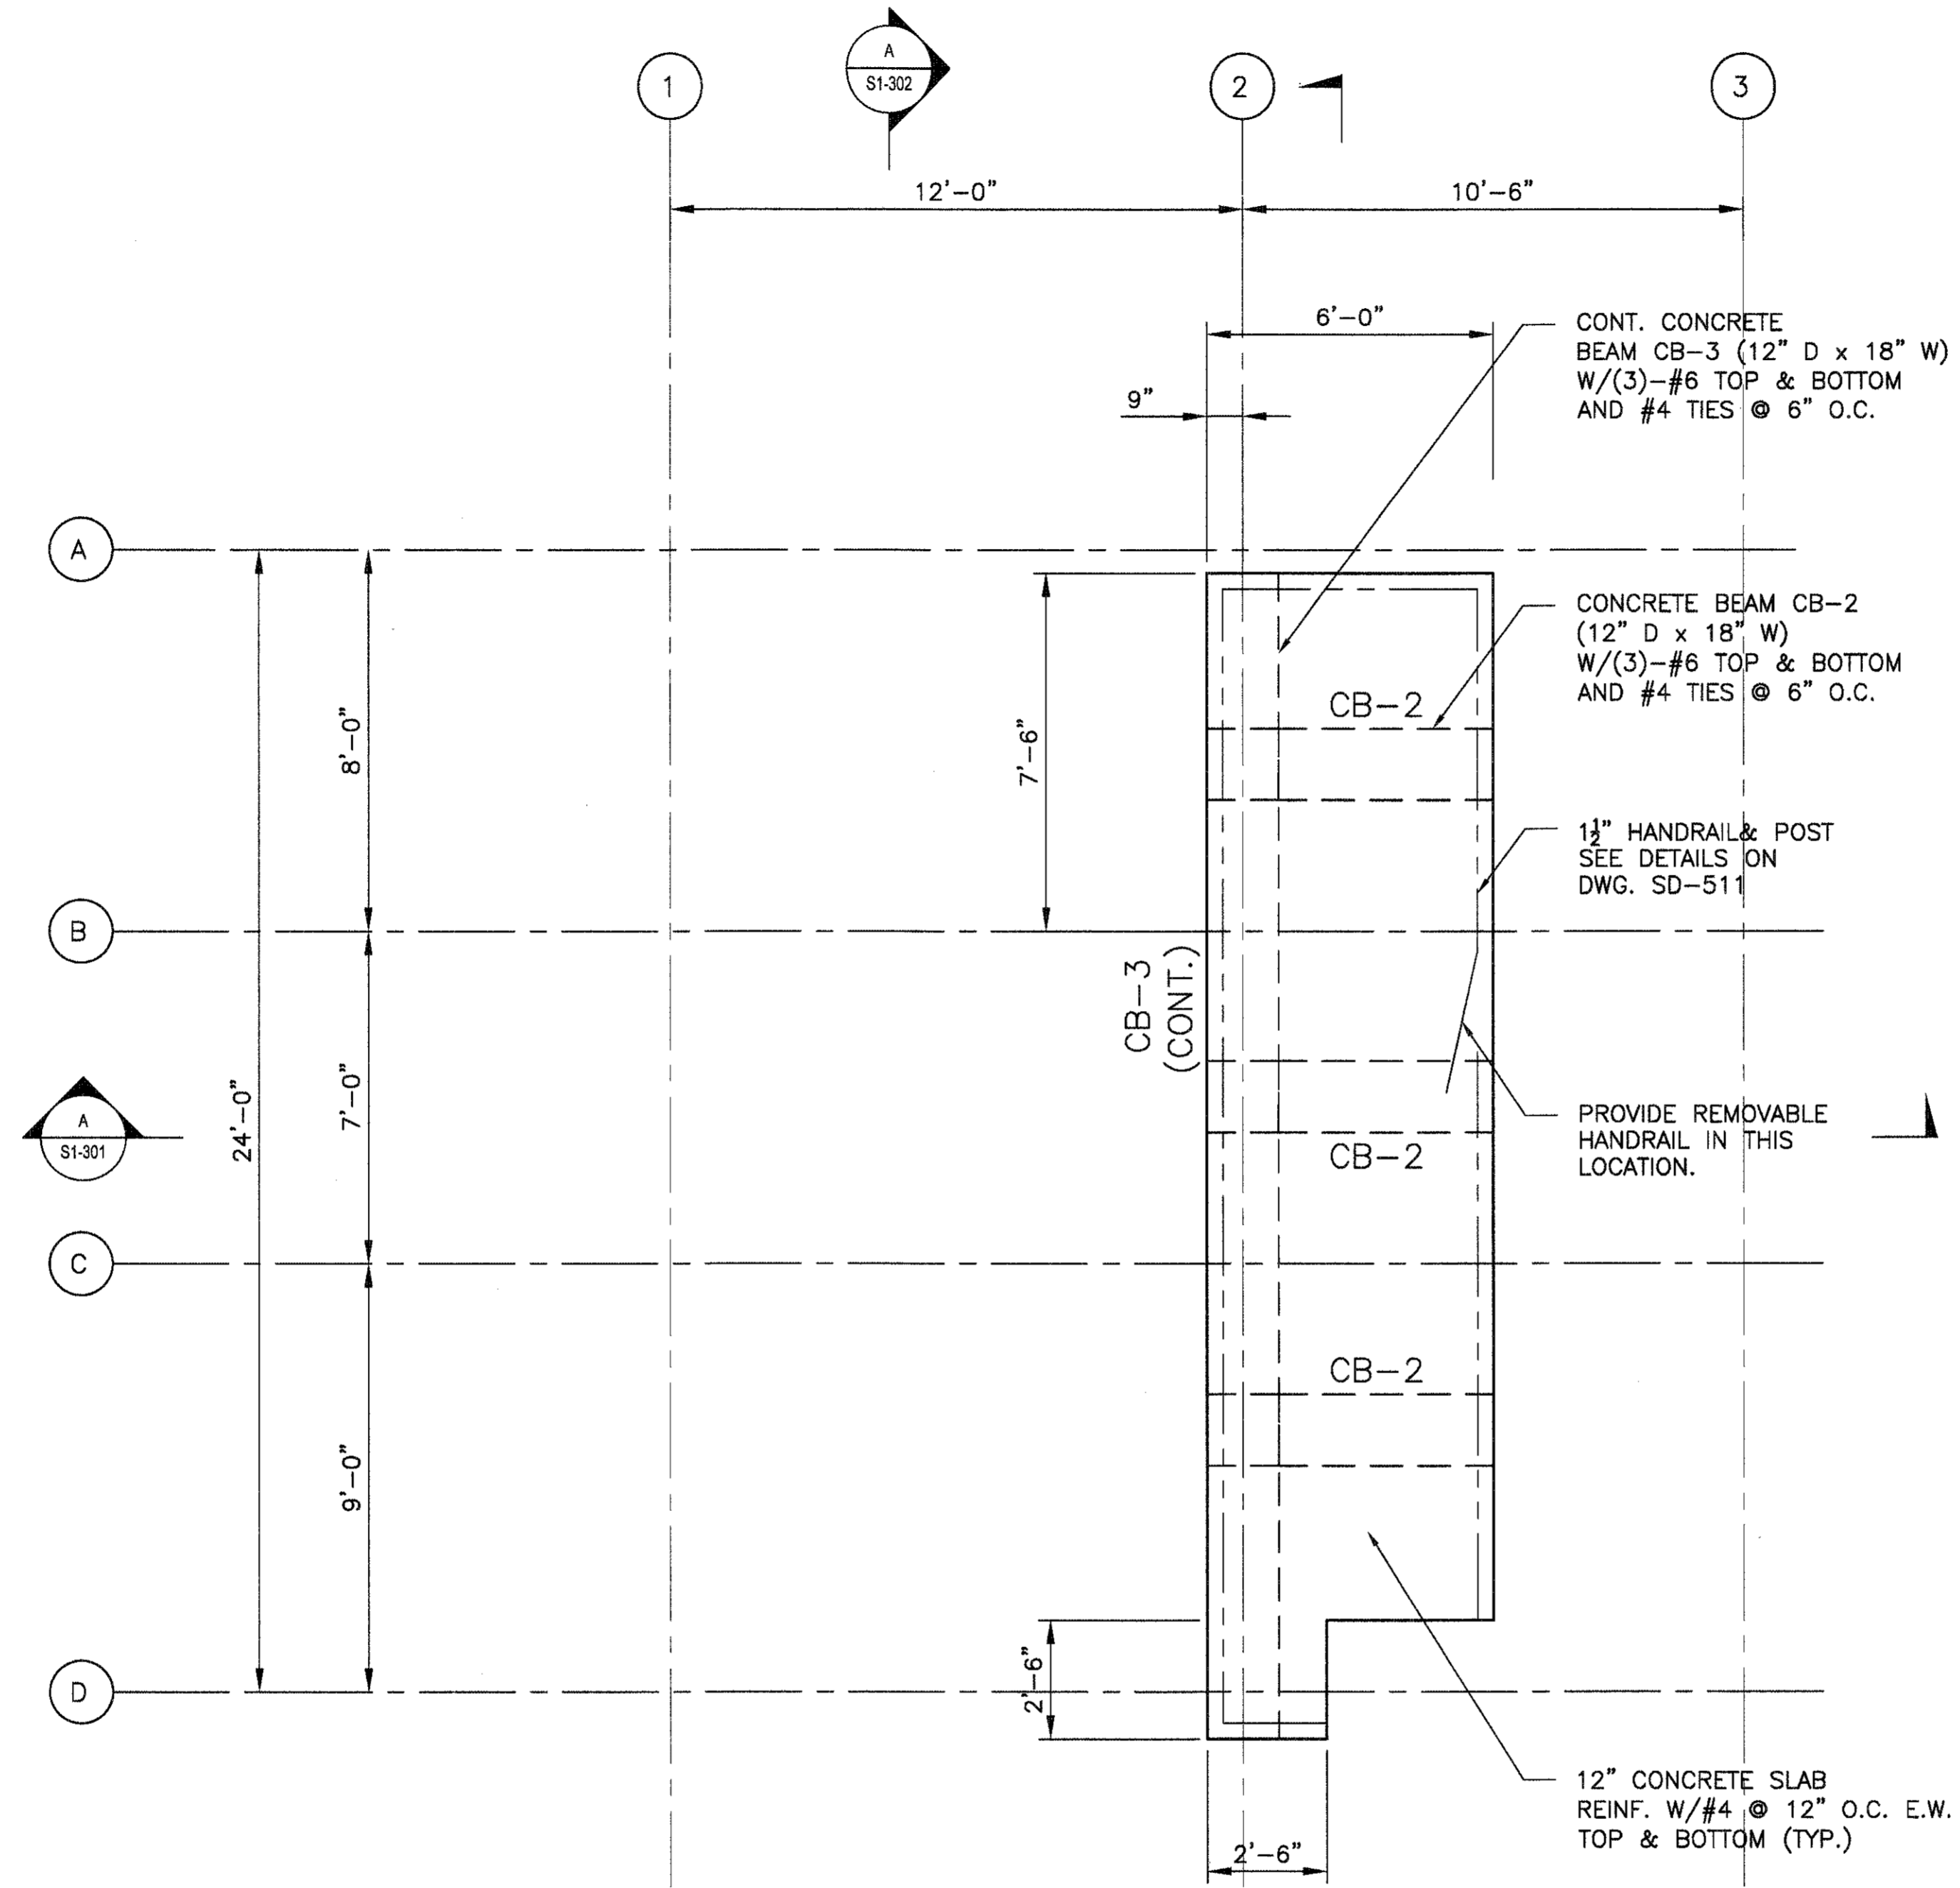

CATWALK
S1-104 SCALE: 3/8" = 1'-0"

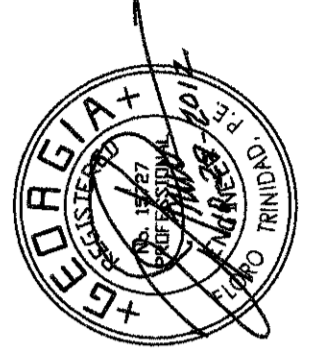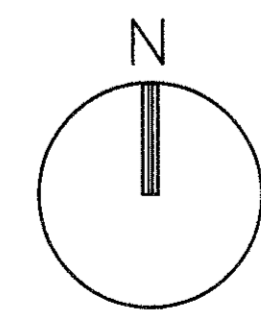

PEACHTREE CREEK SOUTH FORK
RELIEF STORAGE AND PUMPING STATION

CITY OF ATLANTA

DEPARTMENT OF WATERSHED MANAGEMENT

REV	DATE	DESCRIPTION
0	10/28/12	100 PERCENT BID PACKAGE

THIS LINE IS ONE INCH LONG WHEN PLOTTED FULL SCALE

THIS DRAWING MUST BE USED IN CONJUNCTION WITH THE APPLICABLE OR GOVERNING TECHNICAL SPECIFICATIONS AND OTHER CONTRACT DOCUMENTS.

PROJECT NO: FC-6260

DATE: OCTOBER 2012

RESP PROF: FT DESIGNER: NSH CHECKER: FT

SHEET TITLE
STRUCTURAL
01 - DIVERSION STRUCTURE 1
PLANS

SHEET NO. S1-104 REV. 0