

1 2 3 4 5 6 7 8

F


E

D


C

B

A

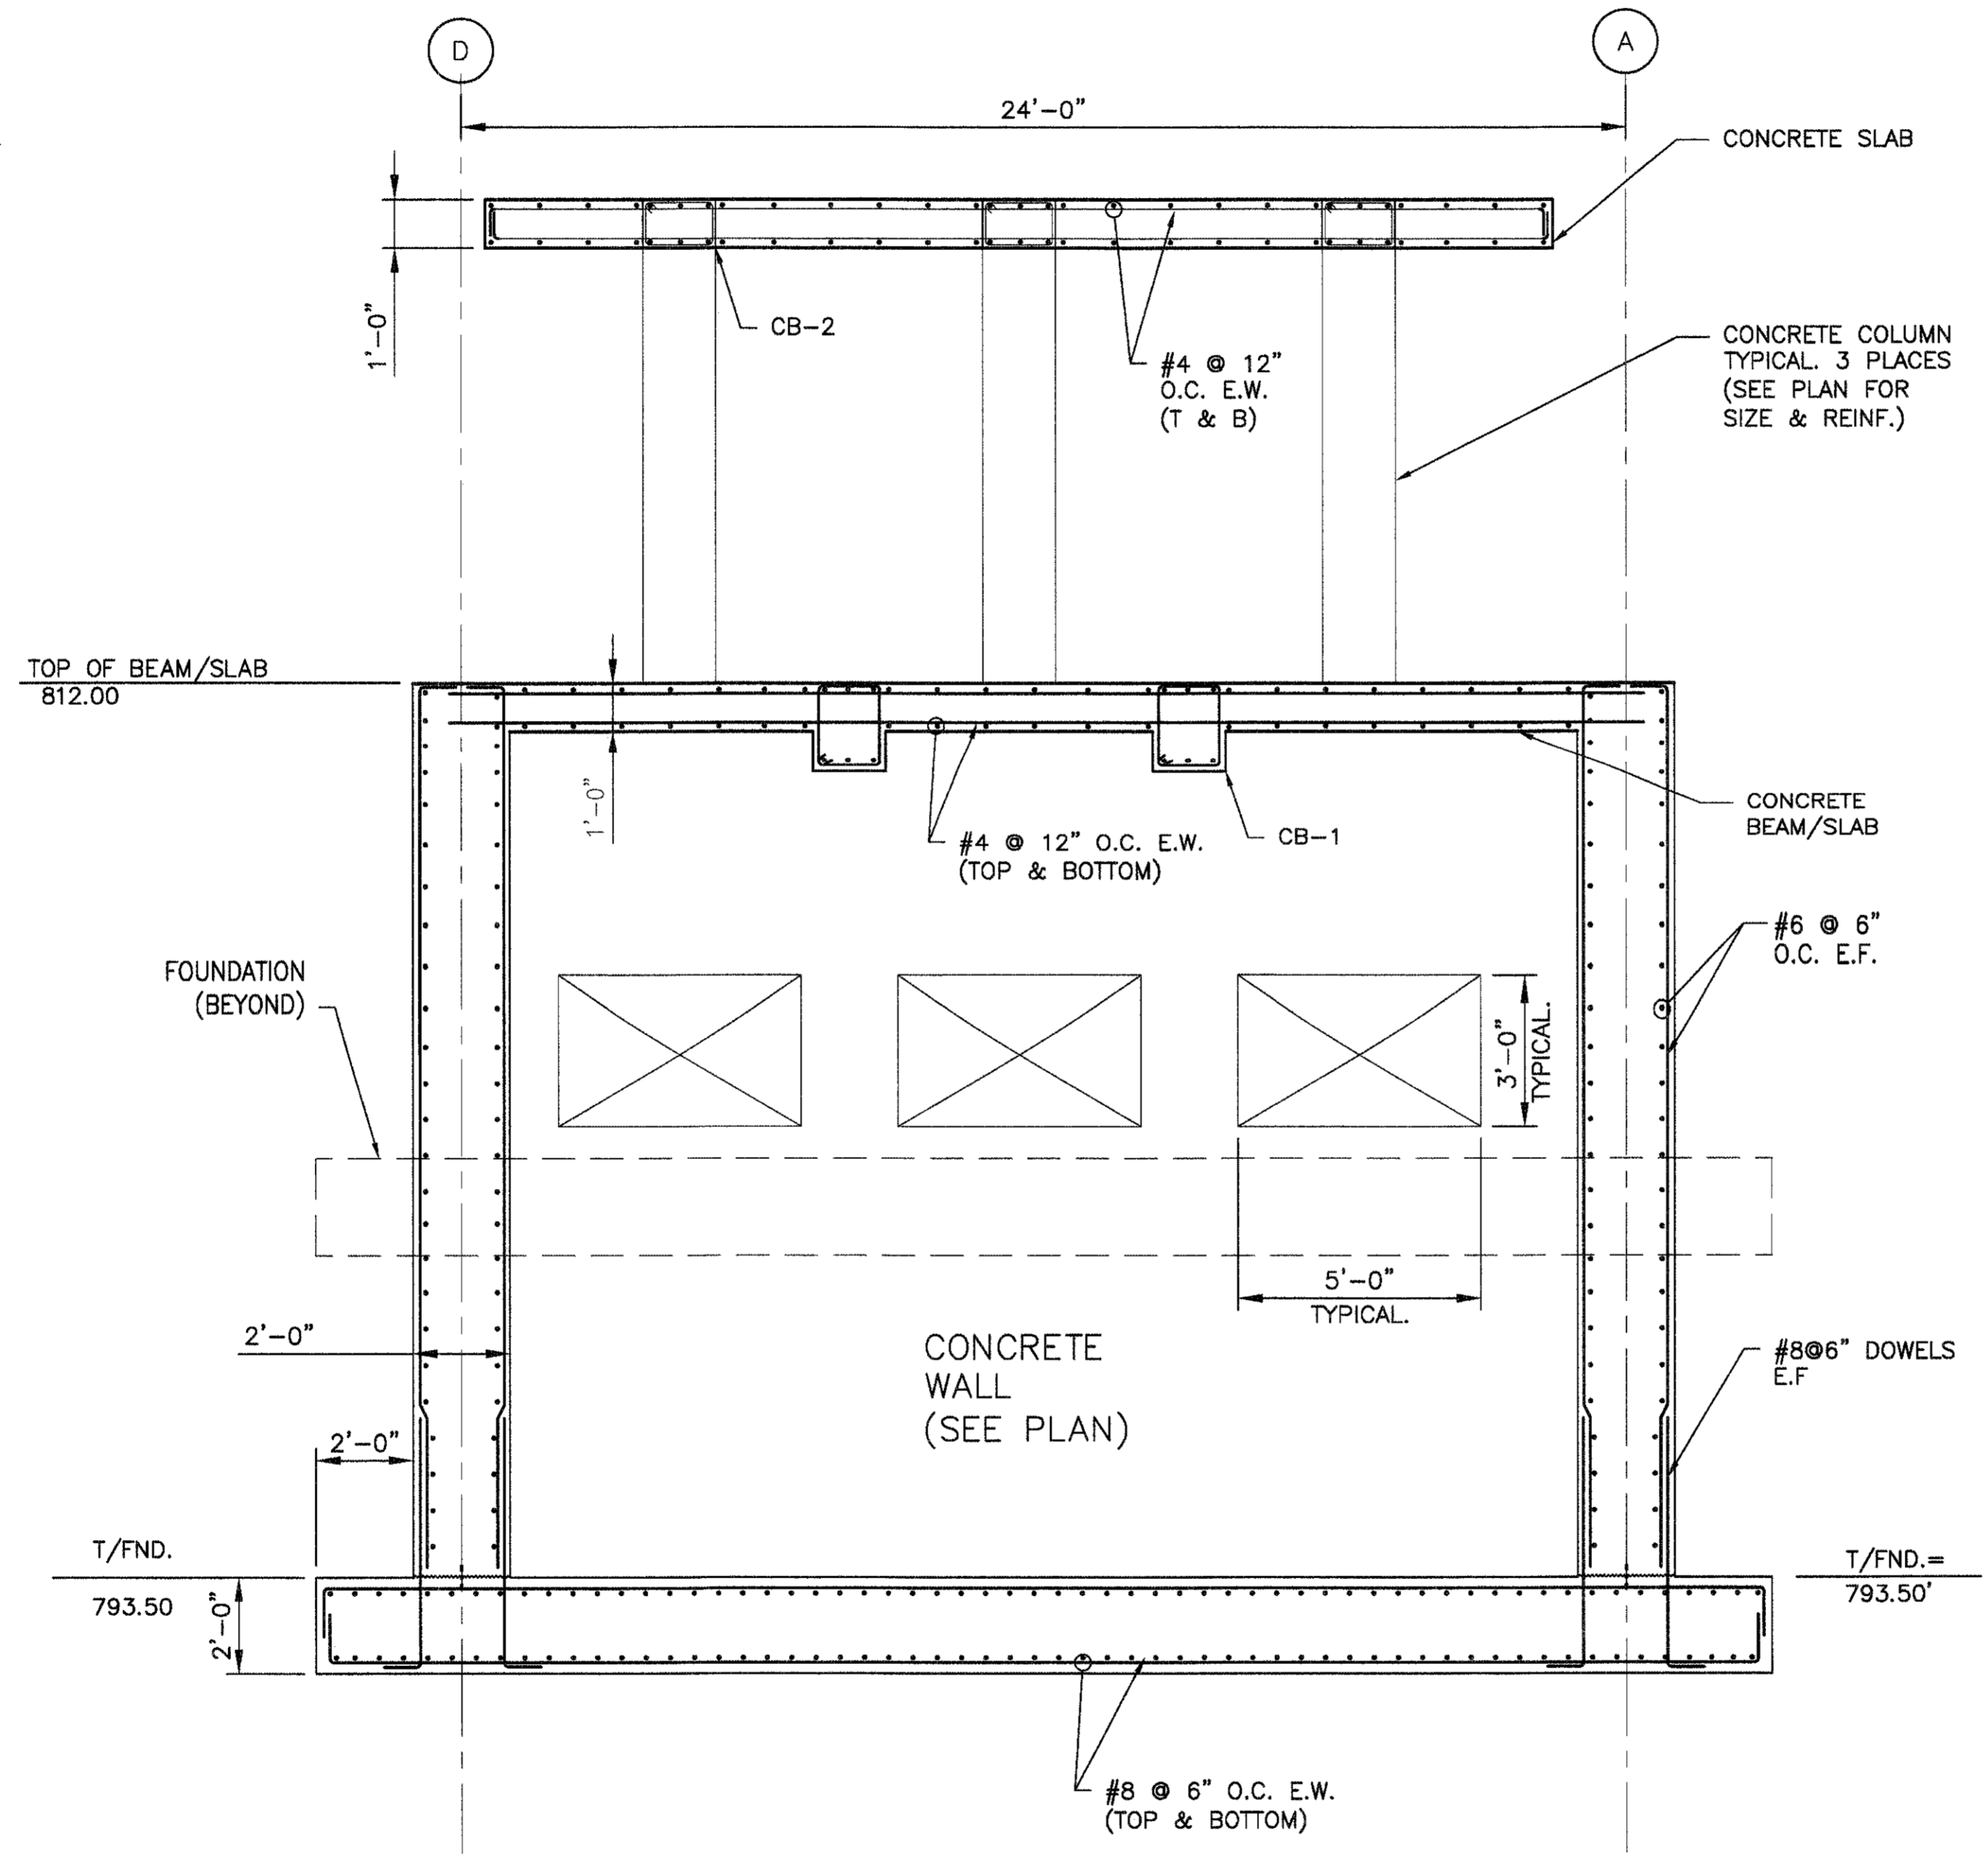

**A SECTION**  
S2-303 SCALE: 3/8" = 1'-0"

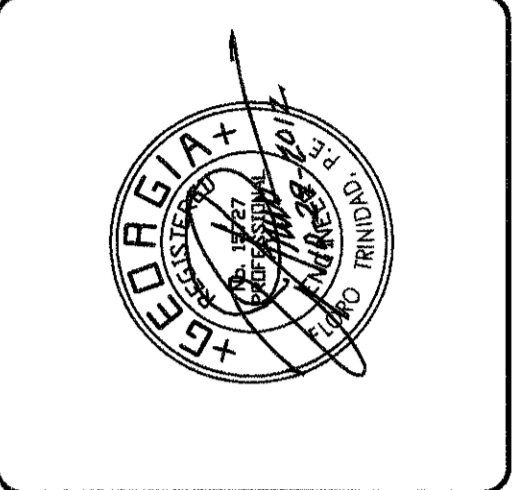

PEACHTREE CREEK SOUTH FORK  
RELIEF STORAGE AND PUMPING STATION

CITY OF ATLANTA  
DEPARTMENT OF WATERSHED MANAGEMENT

REV	DATE	REVISION DESCRIPTION
0	10/29/12	100 PERCENT BID PACKAGE

THIS LINE IS ONE INCH LONG WHEN PLOTTED FULL SCALE.  
THIS DRAWING MUST BE USED IN CONJUNCTION WITH THE APPLICABLE GOVERNING TECHNICAL SPECIFICATIONS AND OTHER CONTRACT DOCUMENTS.

PROJECT NO: FC-6260  
DATE: OCTOBER 2012

RESP PROF:	DESIGNER:	CHECKER:
FT	NSH	DSF

SHEET TITLE  
STRUCTURAL  
02 - DIVERSION STRUCTURE 2  
SECTIONS

SHEET NO.	S2-303	REV	0
-----------	--------	-----	---