

1 2 3 4 5 6 7 8

F


E

D


C

B

A

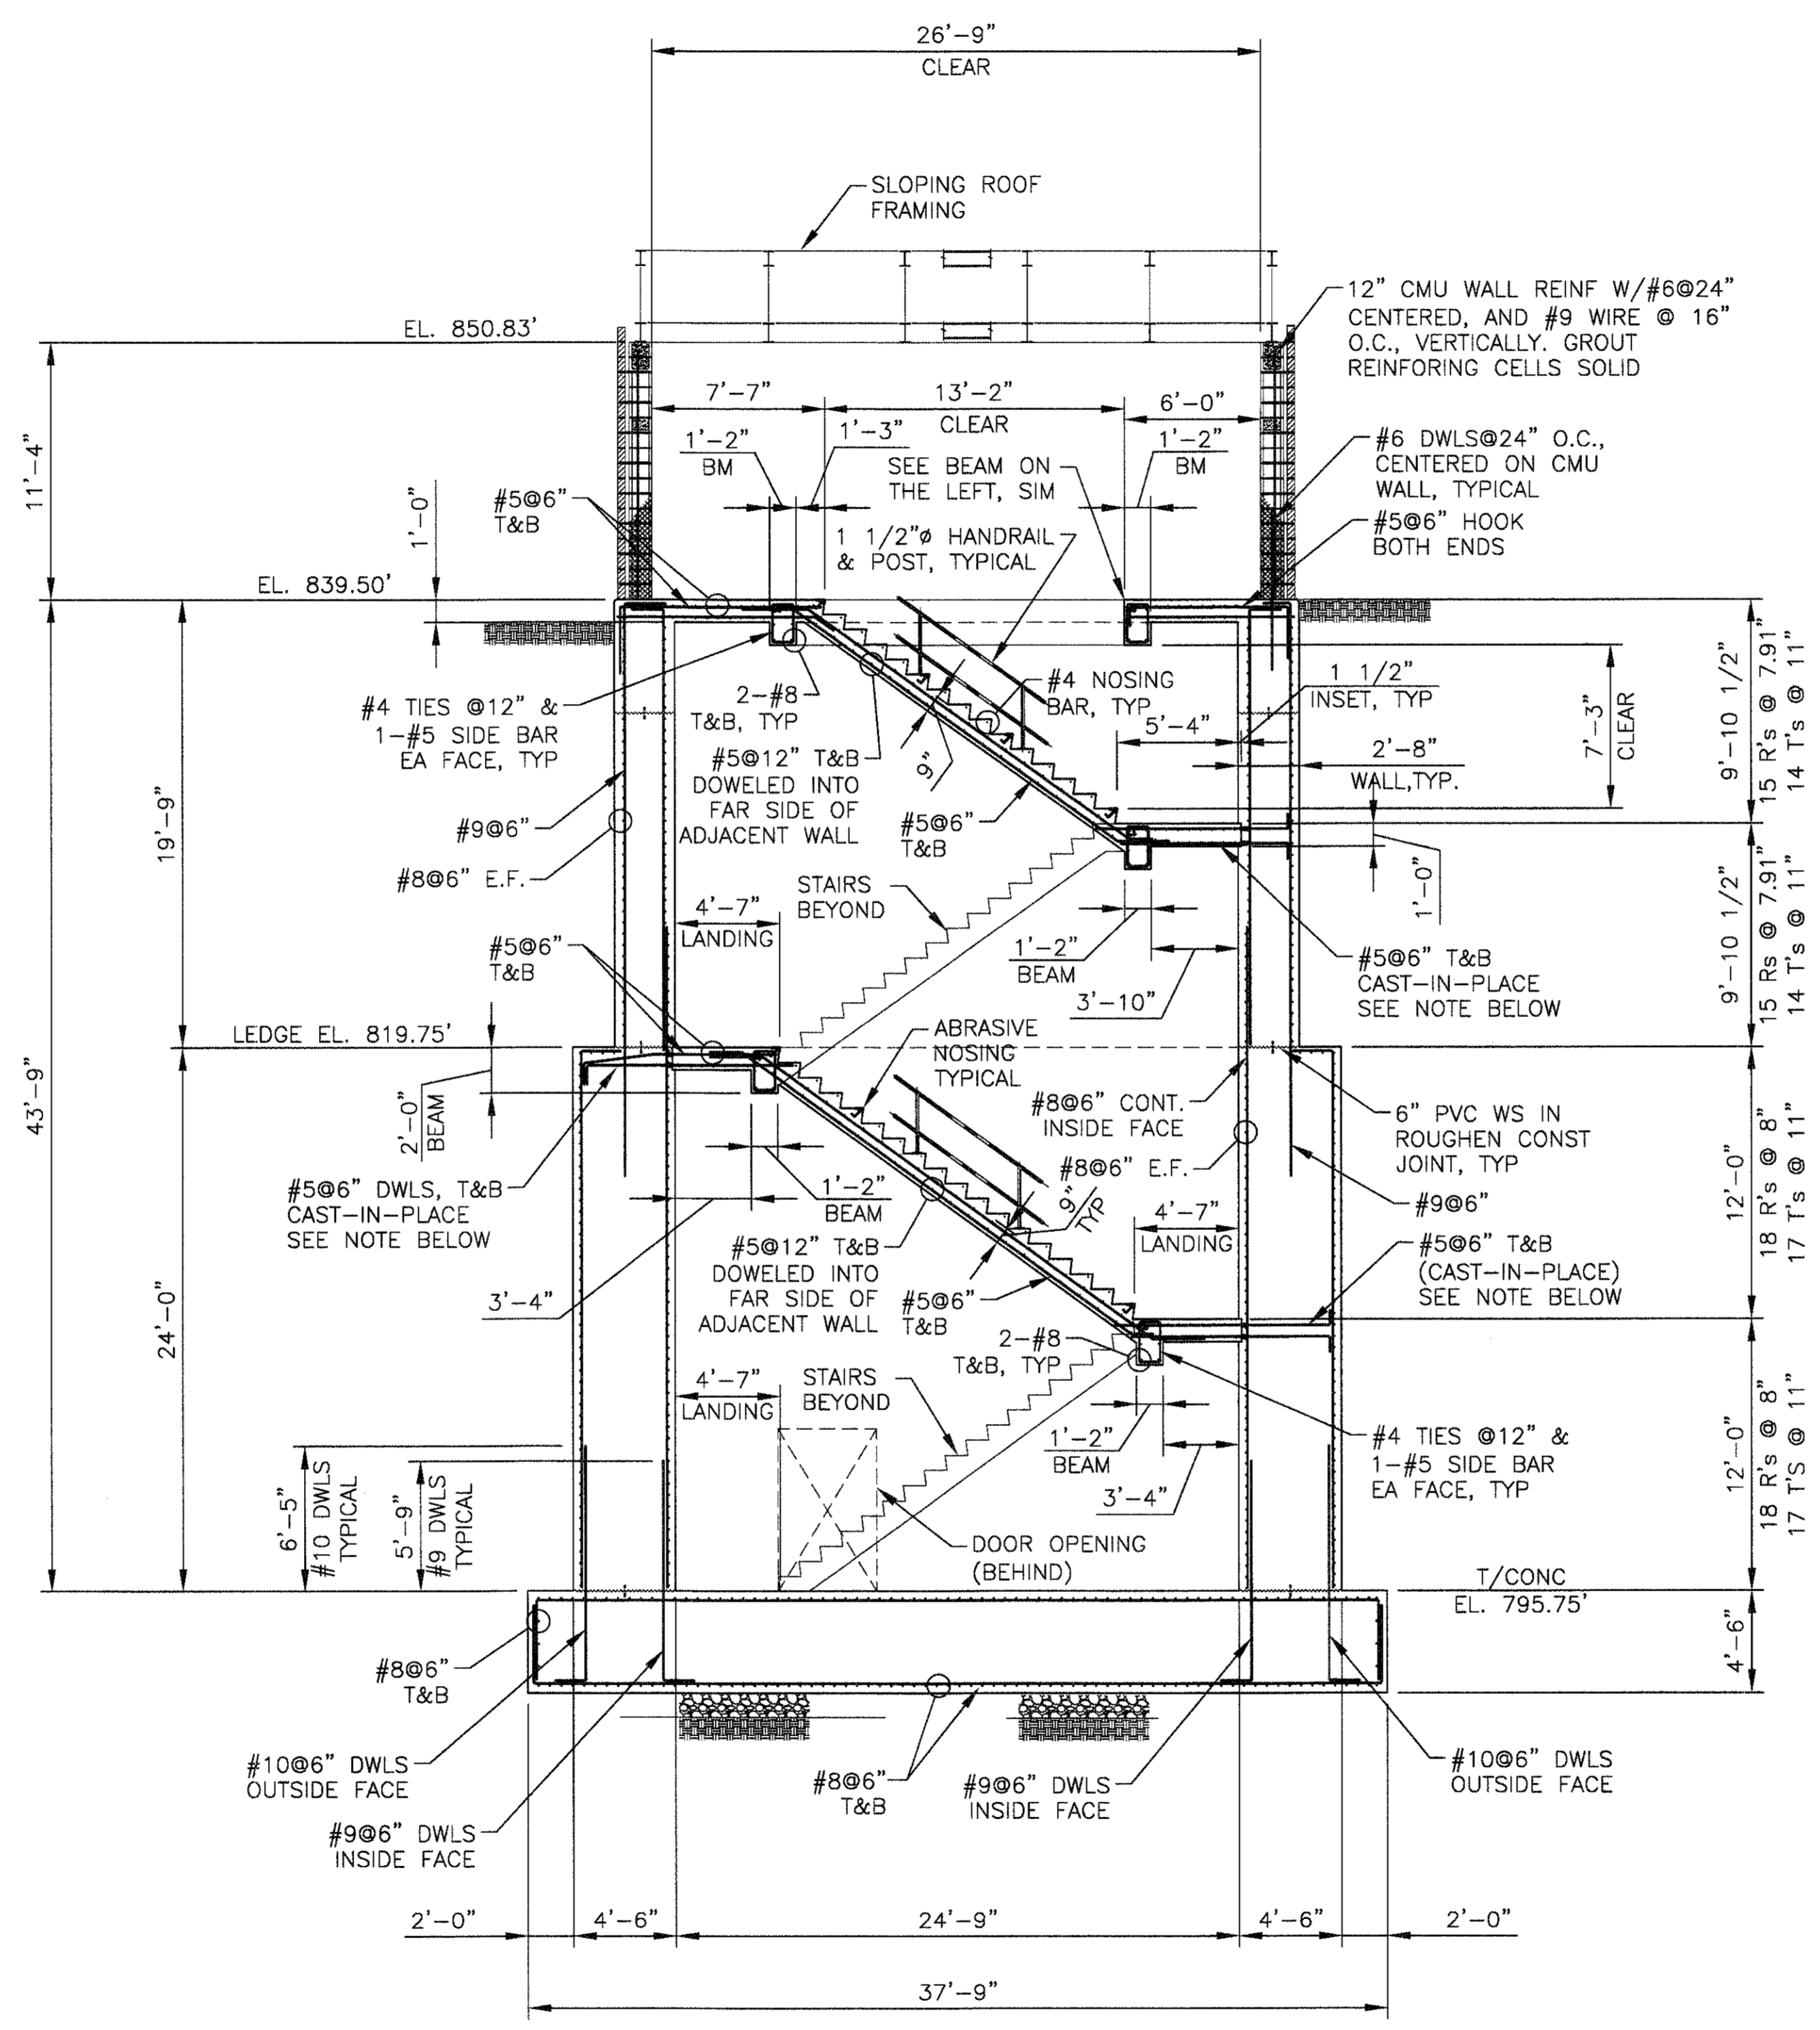

E SECTION
 97-305 SCALE: 3/16" = 1'-0"

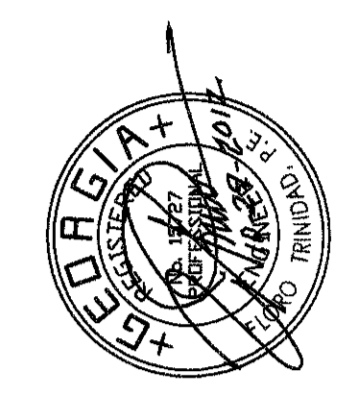

PEACHTREE CREEK SOUTH FORK
 RELIEF STORAGE AND PUMPING STATION

CITY OF ATLANTA
 DEPARTMENT of WATERSHED MANAGEMENT

REV	DATE	REVISION DESCRIPTION
0	10/28/12	100 PERCENT BID PACKAGE

THIS LINE IS ONE INCH LONG WHEN PLOTTED FULL SCALE
 THIS DRAWING MUST BE USED IN CONJUNCTION WITH THE APPLICABLE OR GOVERNING TECHNICAL SPECIFICATIONS AND OTHER CONTRACT DOCUMENTS.

PROJECT NO: FC-6260
 DATE: OCTOBER 2012

RESP PROF: FT DESIGNER: FT CHECKER: DSF

SHEET TITLE
 STRUCTURAL
 07- JET MIX PUMP STATION
 SECTIONS

SHEET NO. S7-305 REV. 0