



1 2 3 4 5 6 7 8

F
E
D
C
B
A

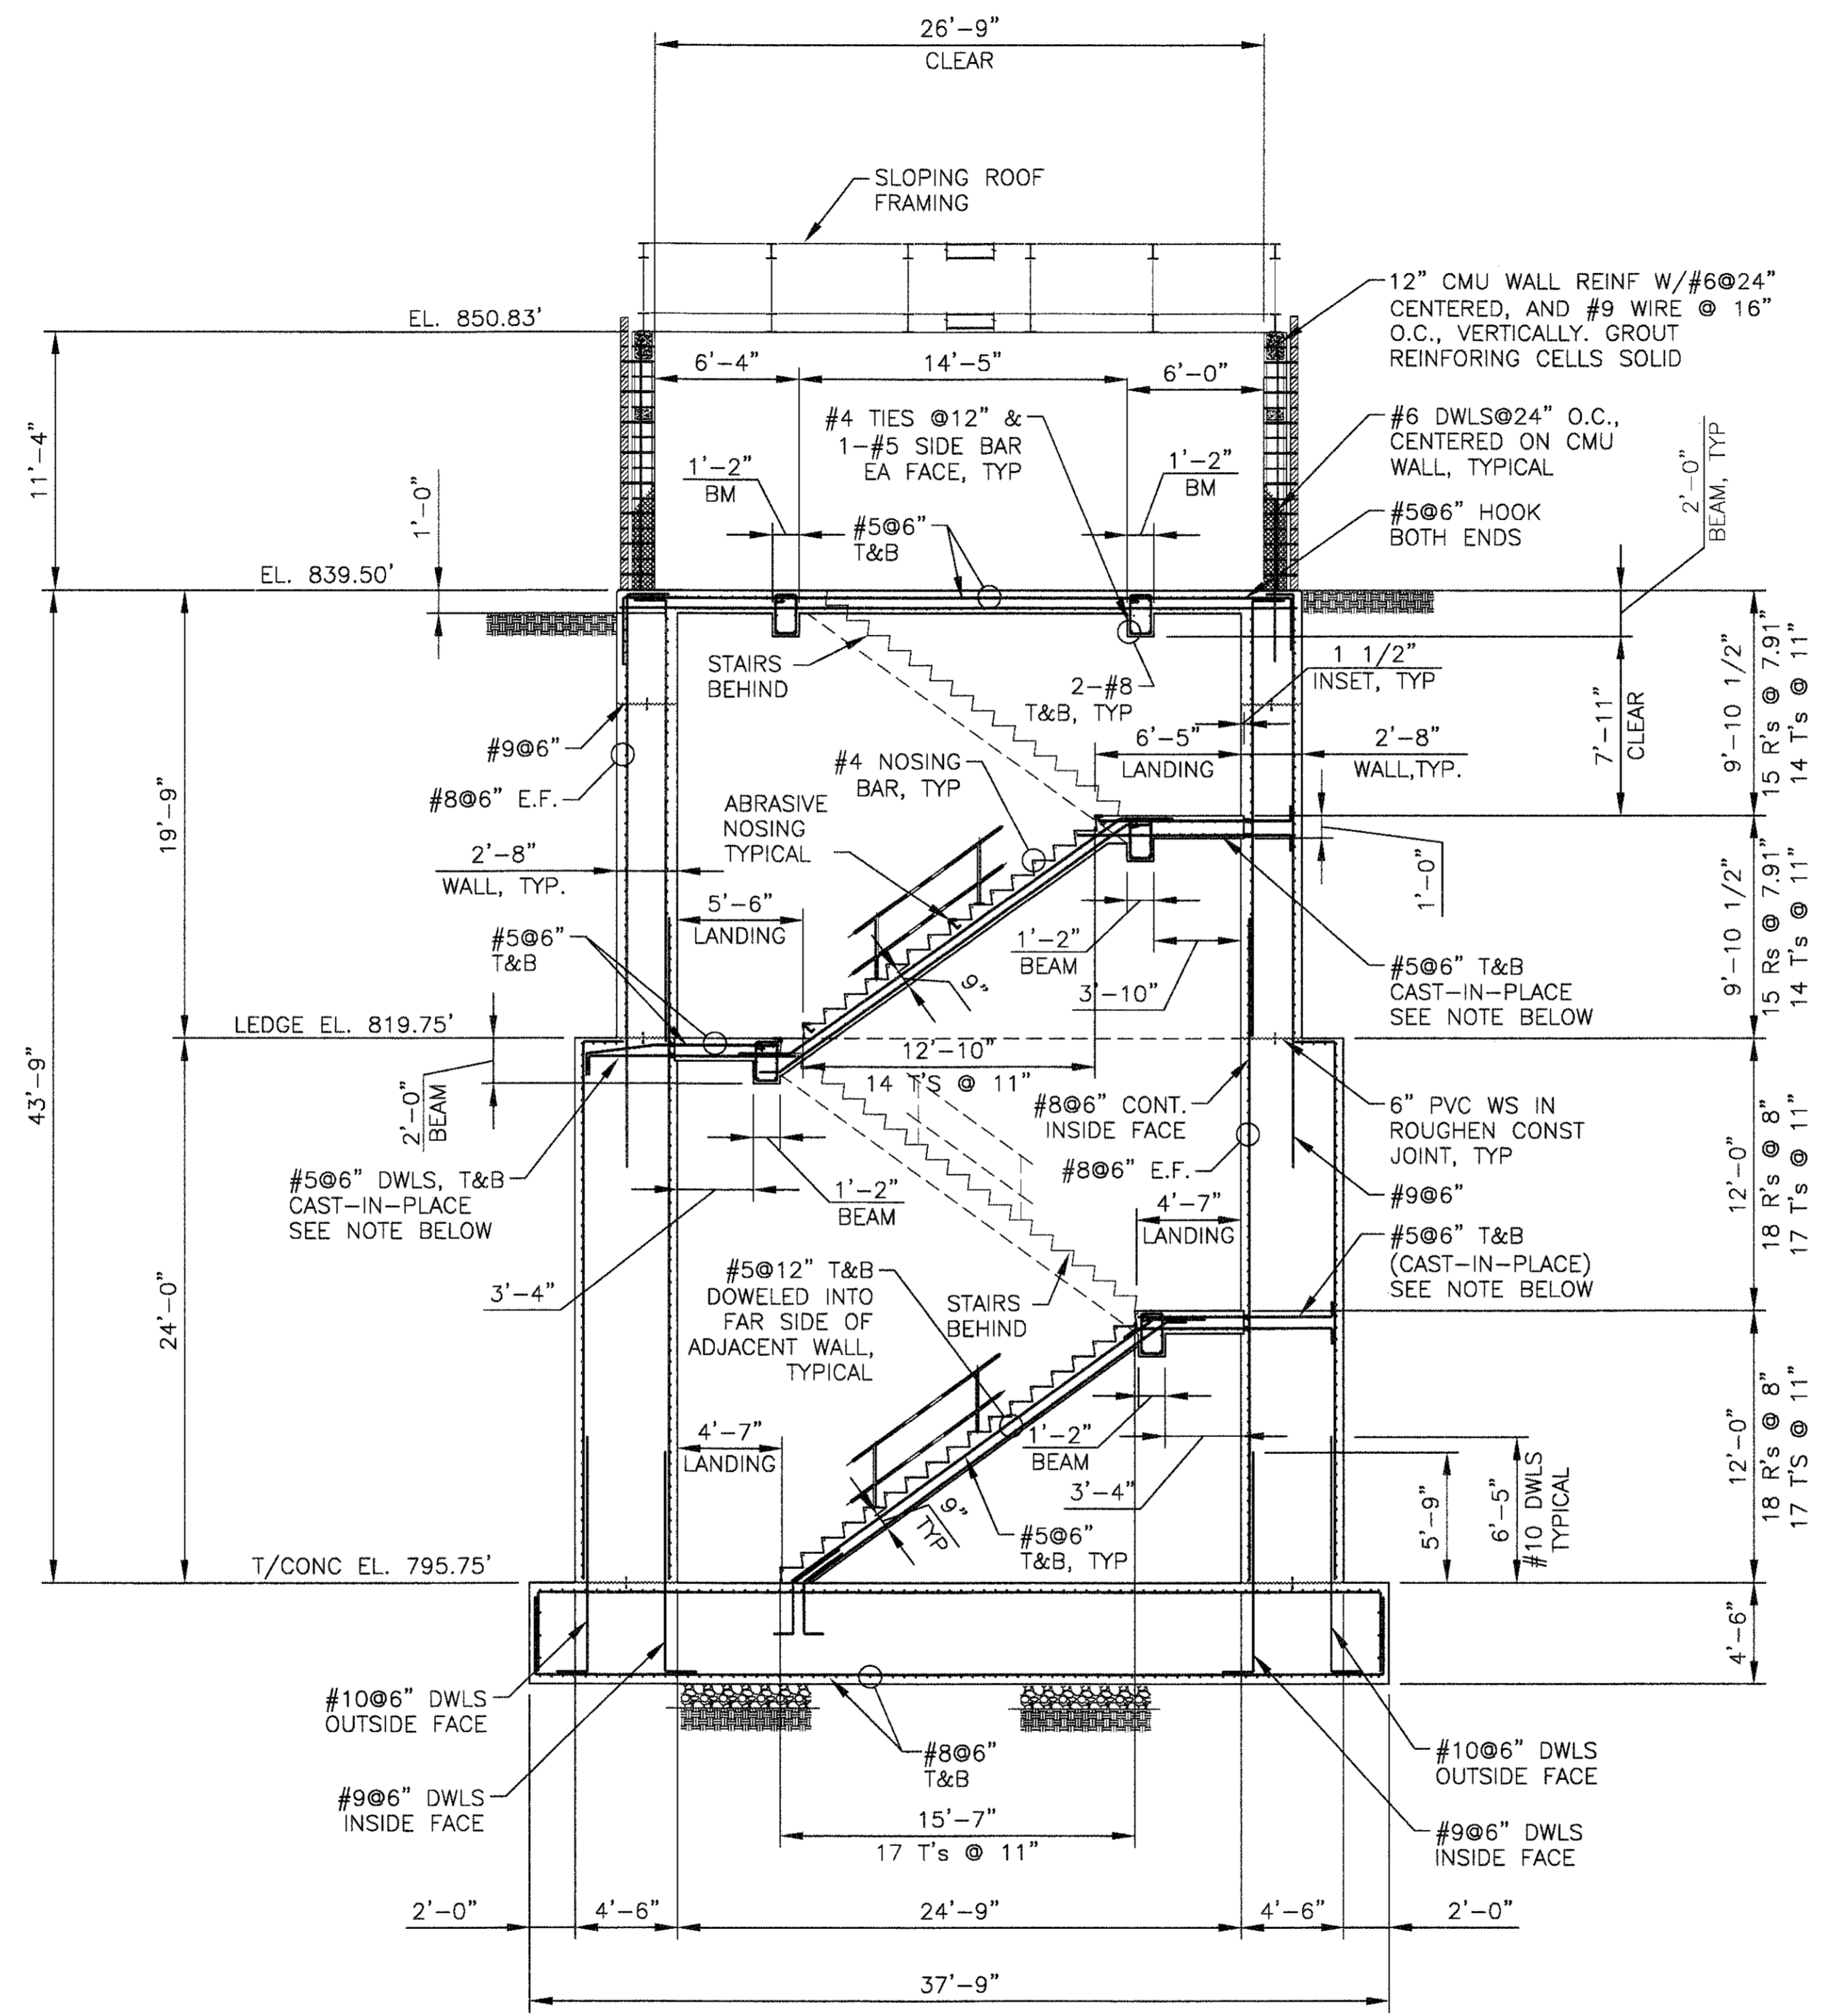

NOTE:
CAST-IN-PLACE DOWELS MAYBE SUBSTITUTED BY FORM SAVER DOWELS WITH SAME BAR SIZE.

F SECTION
S7-306 SCALE: 3/16" = 1'-0"

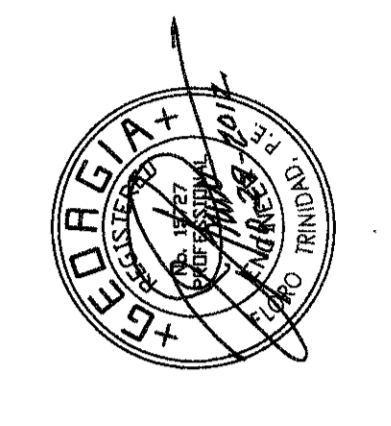

PEACHTREE CREEK SOUTH FORK
RELIEF STORAGE AND PUMPING STATION
CITY OF ATLANTA
DEPARTMENT OF WATERSHED MANAGEMENT

REV	DATE	DESCRIPTION
0	10/28/12	100 PERCENT BID PACKAGE

THIS LINE IS ONE INCH LONG WHEN PLOTTED FULL SCALE
THIS DRAWING MUST BE USED IN CONJUNCTION WITH THE APPLICABLE OR GOVERNING TECHNICAL SPECIFICATIONS AND OTHER CONTRACT DOCUMENTS.

PROJECT NO: FC-6260
DATE: OCTOBER 2012
RESP PROF: FT DESIGNER: FT CHECKER: DSF

SHEET TITLE
STRUCTURAL
07- JET MIX PUMP STATION
SECTIONS

SHEET NO. S7-306 REV. 0