



1 2 3 4 5 6 7 8

F  
E  
D  
C  
B  
A

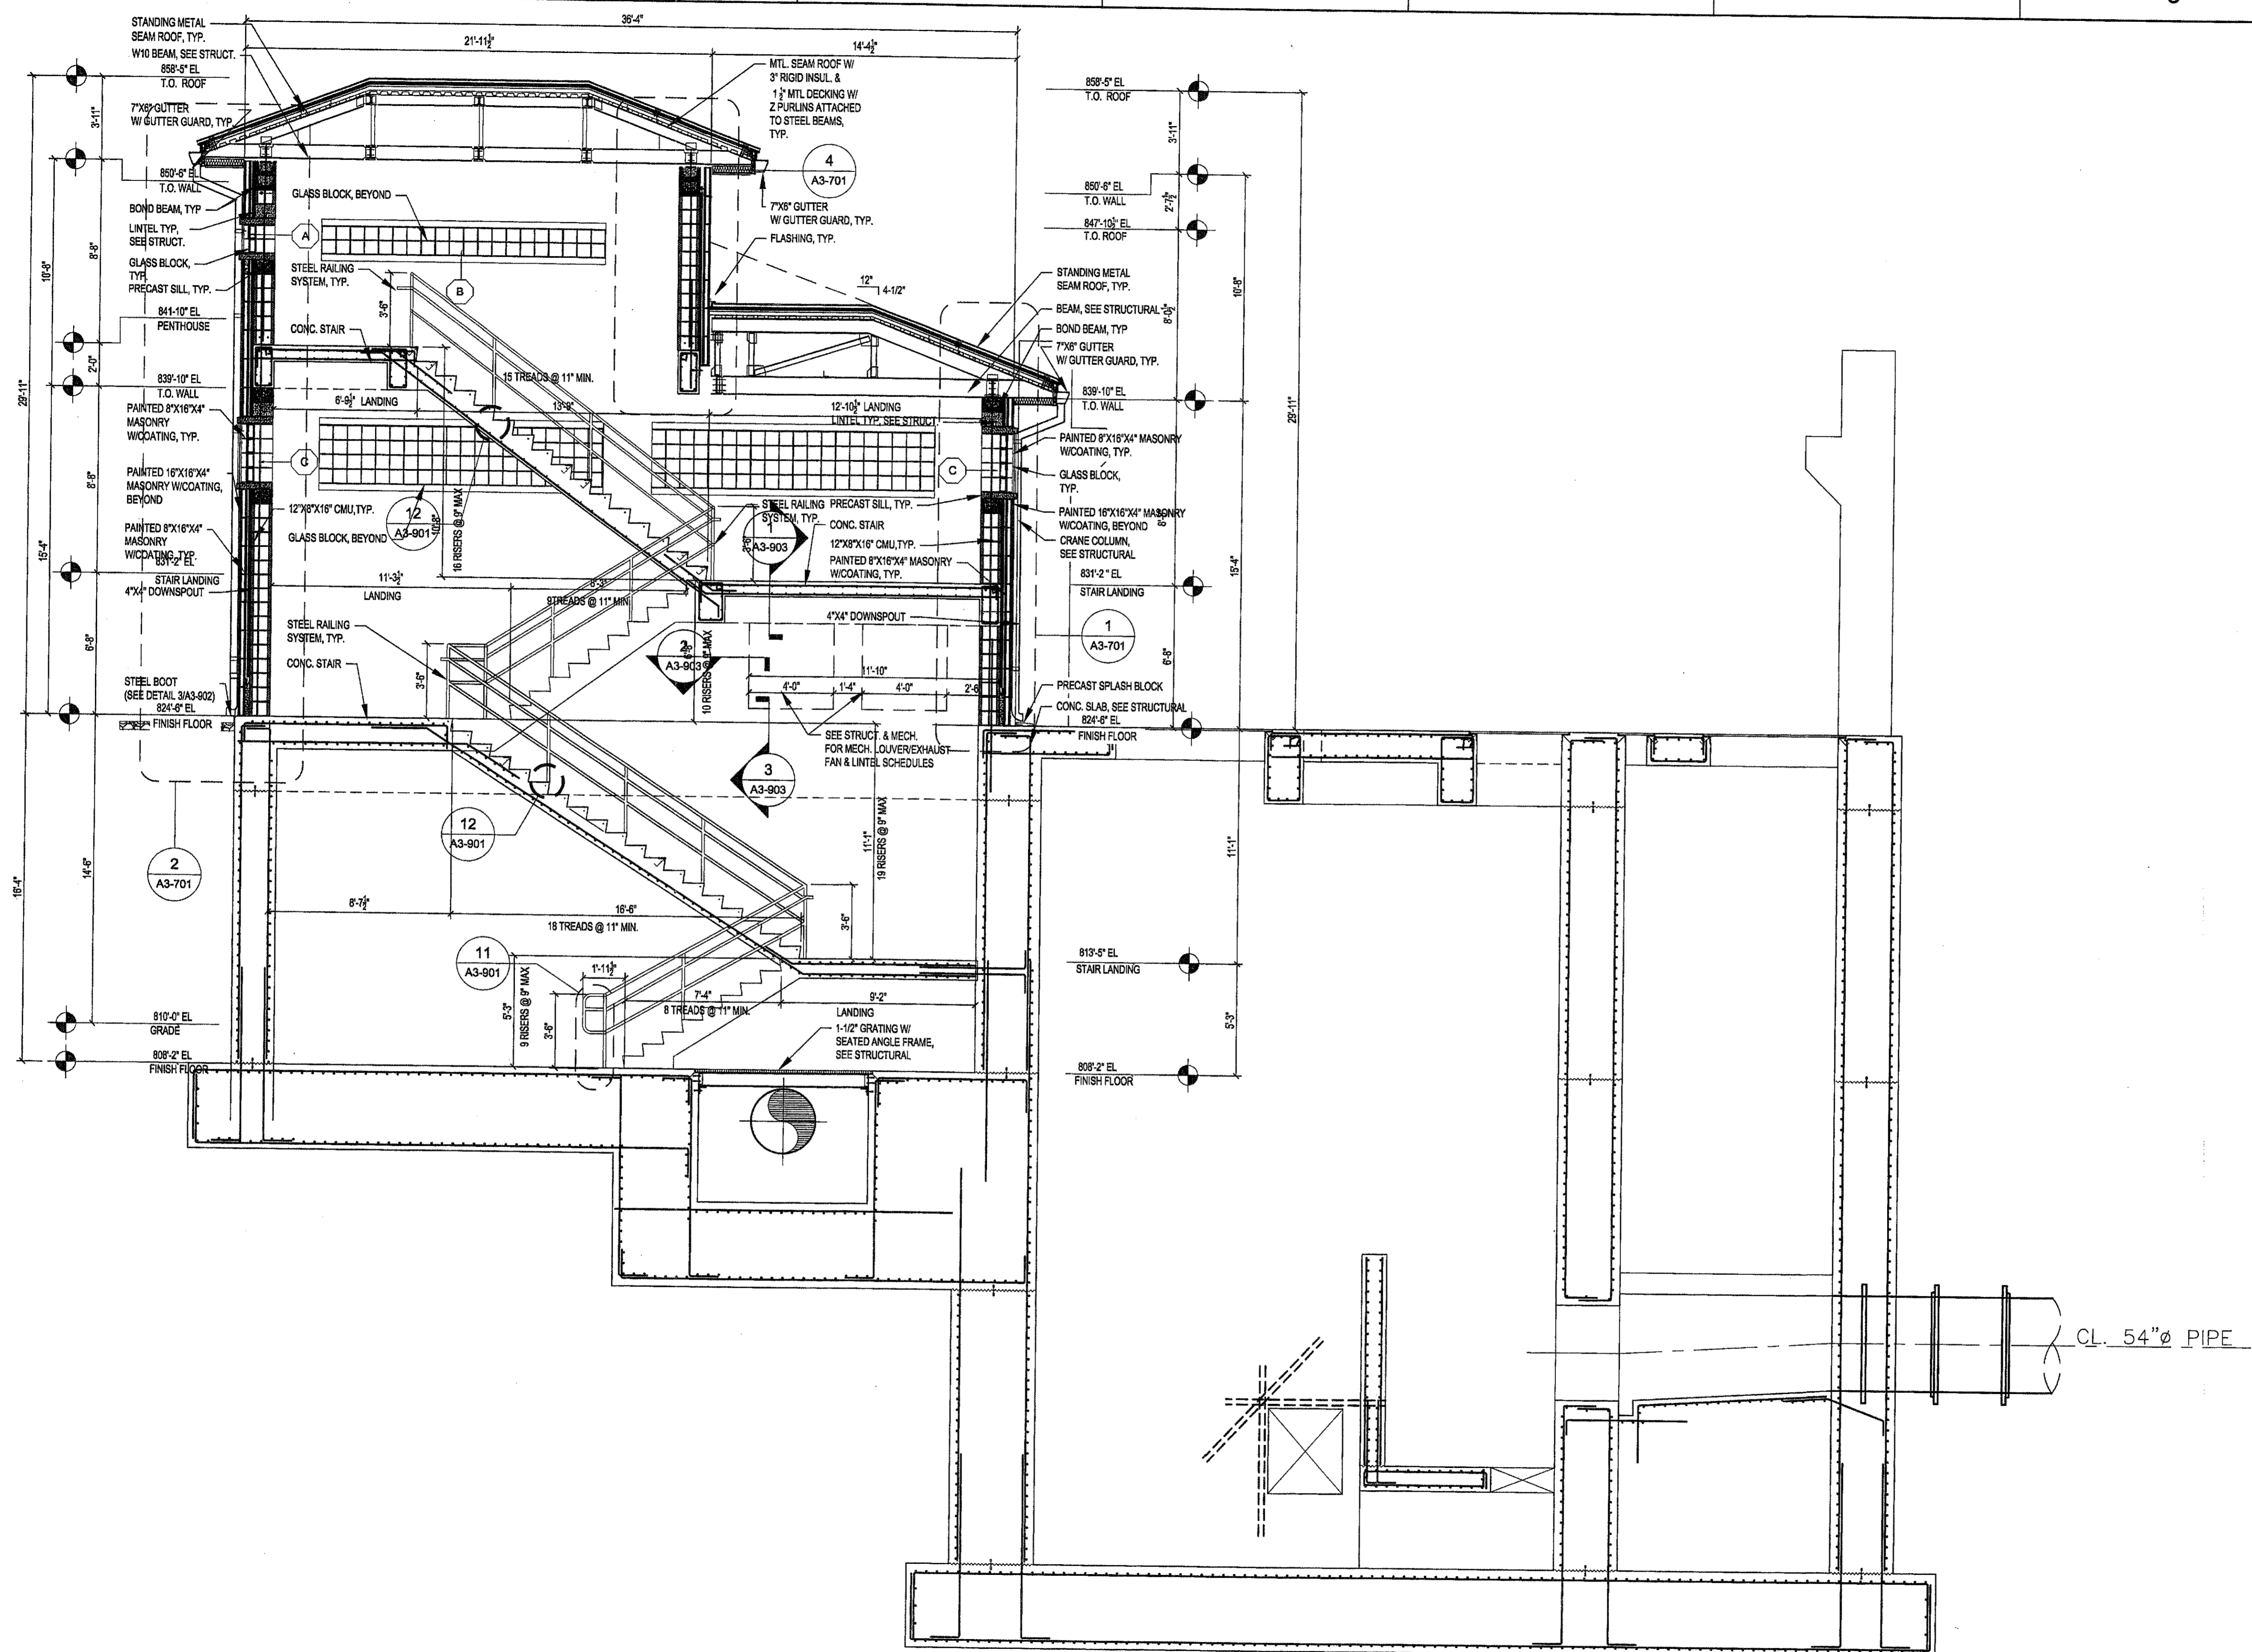

1 BUILDING SECTION 1  
A3-301 SCALE: 1/4" = 1'-0"

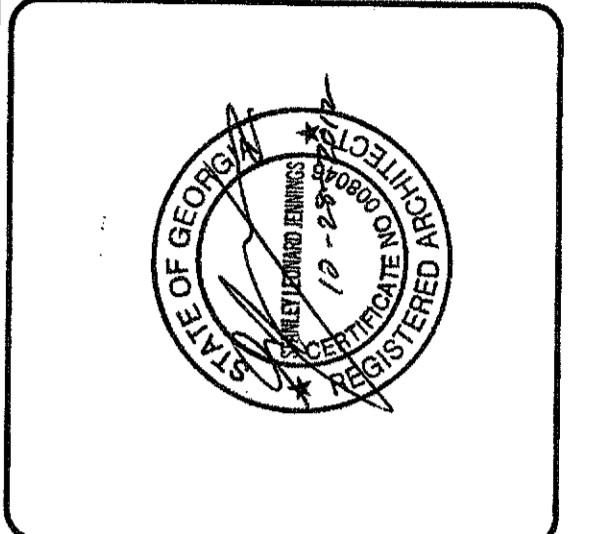

PEACHTREE CREEK SOUTH FORK  
RELIEF STORAGE AND PUMPING STATION  
CITY OF ATLANTA  
DEPARTMENT of WATERSHED MANAGEMENT

REV	DATE	REVISION DESCRIPTION

THIS LINE IS ONE INCH LONG WHEN PLOTTED FULL SCALE  
THIS DRAWING MUST BE USED IN CONJUNCTION WITH THE APPLICABLE OR GOVERNING TECHNICAL SPECIFICATIONS AND OTHER CONTRACT DOCUMENTS.  
PROJECT NO: FC-6260  
DATE: OCTOBER 2012  
RESP PROF: SJ DESIGNER: CDB CHECKER: JWR  
SHEET TITLE  
ARCHITECTURAL  
03 - DIVERSION FACILITY PUMP STATION  
BUILDING SECTION

**J. W. ROBINSON & ASSOCIATES**  
ARCHITECTS • INTERIOR DESIGNERS • URBAN PLANNERS  
1020 RALPH DAVID ABERNATHY BLVD., S.W., ATLANTA, GEORGIA 30310  
PHONE: (404) 753-4128 FAX: (404) 753-4435

SHEET NO. A3-301 REV. 0