

1 2 3 4 5 6 7 8

F


E

D


C

B

A

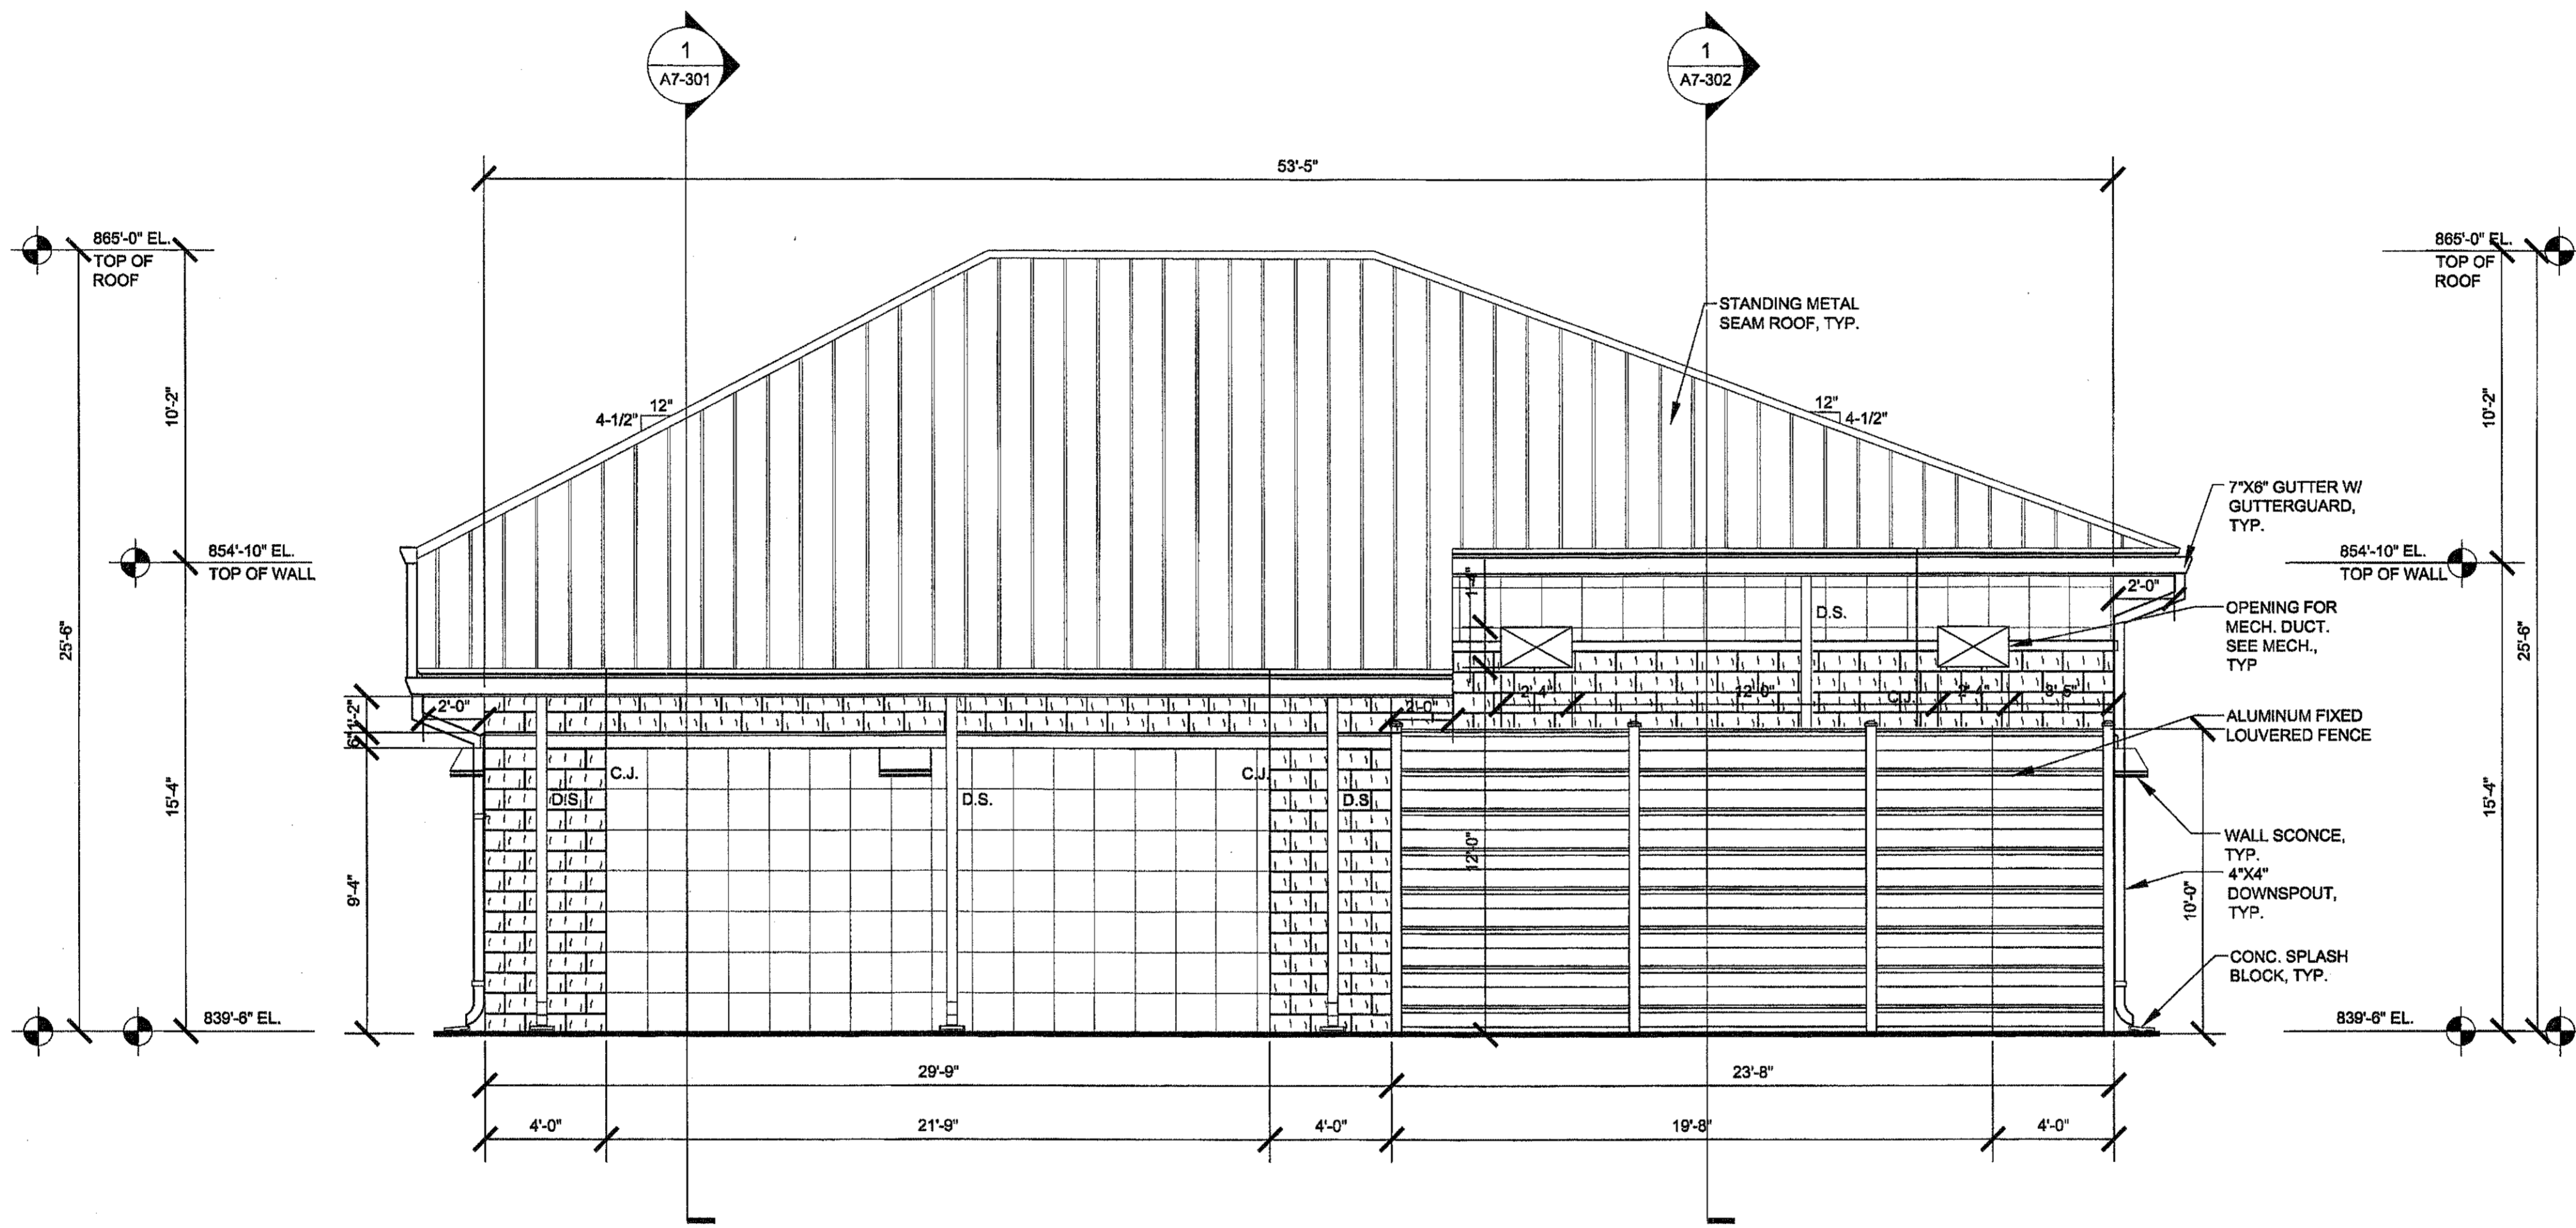

1 ELEVATION  
A7-203 SCALE: 1/4" = 1'-0"

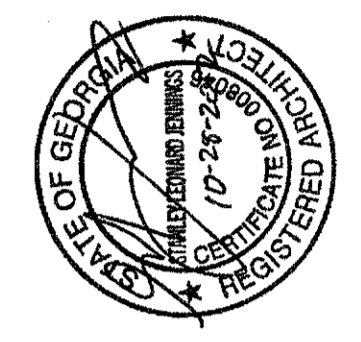

PEACHTREE CREEK SOUTH FORK  
RELIEF STORAGE AND PUMPING STATION



DEPARTMENT of WATERSHED MANAGEMENT

REV	DATE	REVISION DESCRIPTION

THIS LINE IS ONE INCH LONG WHEN PLOTTED FULL SCALE  
THIS DRAWING MUST BE USED IN CONJUNCTION WITH THE APPLICABLE OR GOVERNING TECHNICAL SPECIFICATIONS AND OTHER CONTRACT DOCUMENTS.

PROJECT NO: FC-6260  
DATE: OCTOBER 2012  
RESP PROF: SJ DESIGNER: LC CHECKER: LC

SHEET TITLE  
ARCHITECTURAL  
07 - JET MIX PUMP STATION  
ELEVATION

**J. W. ROBINSON & ASSOCIATES**  
ARCHITECTS • INTERIOR DESIGNERS • URBAN PLANNERS  
1020 RALPH DAVID ABERNATHY BLVD., S.W., ATLANTA, GEORGIA 30310  
PHONE: (404) 753-4129 FAX: (404) 753-4435

SHEET NO. A7-203 REV. 0