



F
E
D
C
B
A

1 2 3 4 5 6 7 8

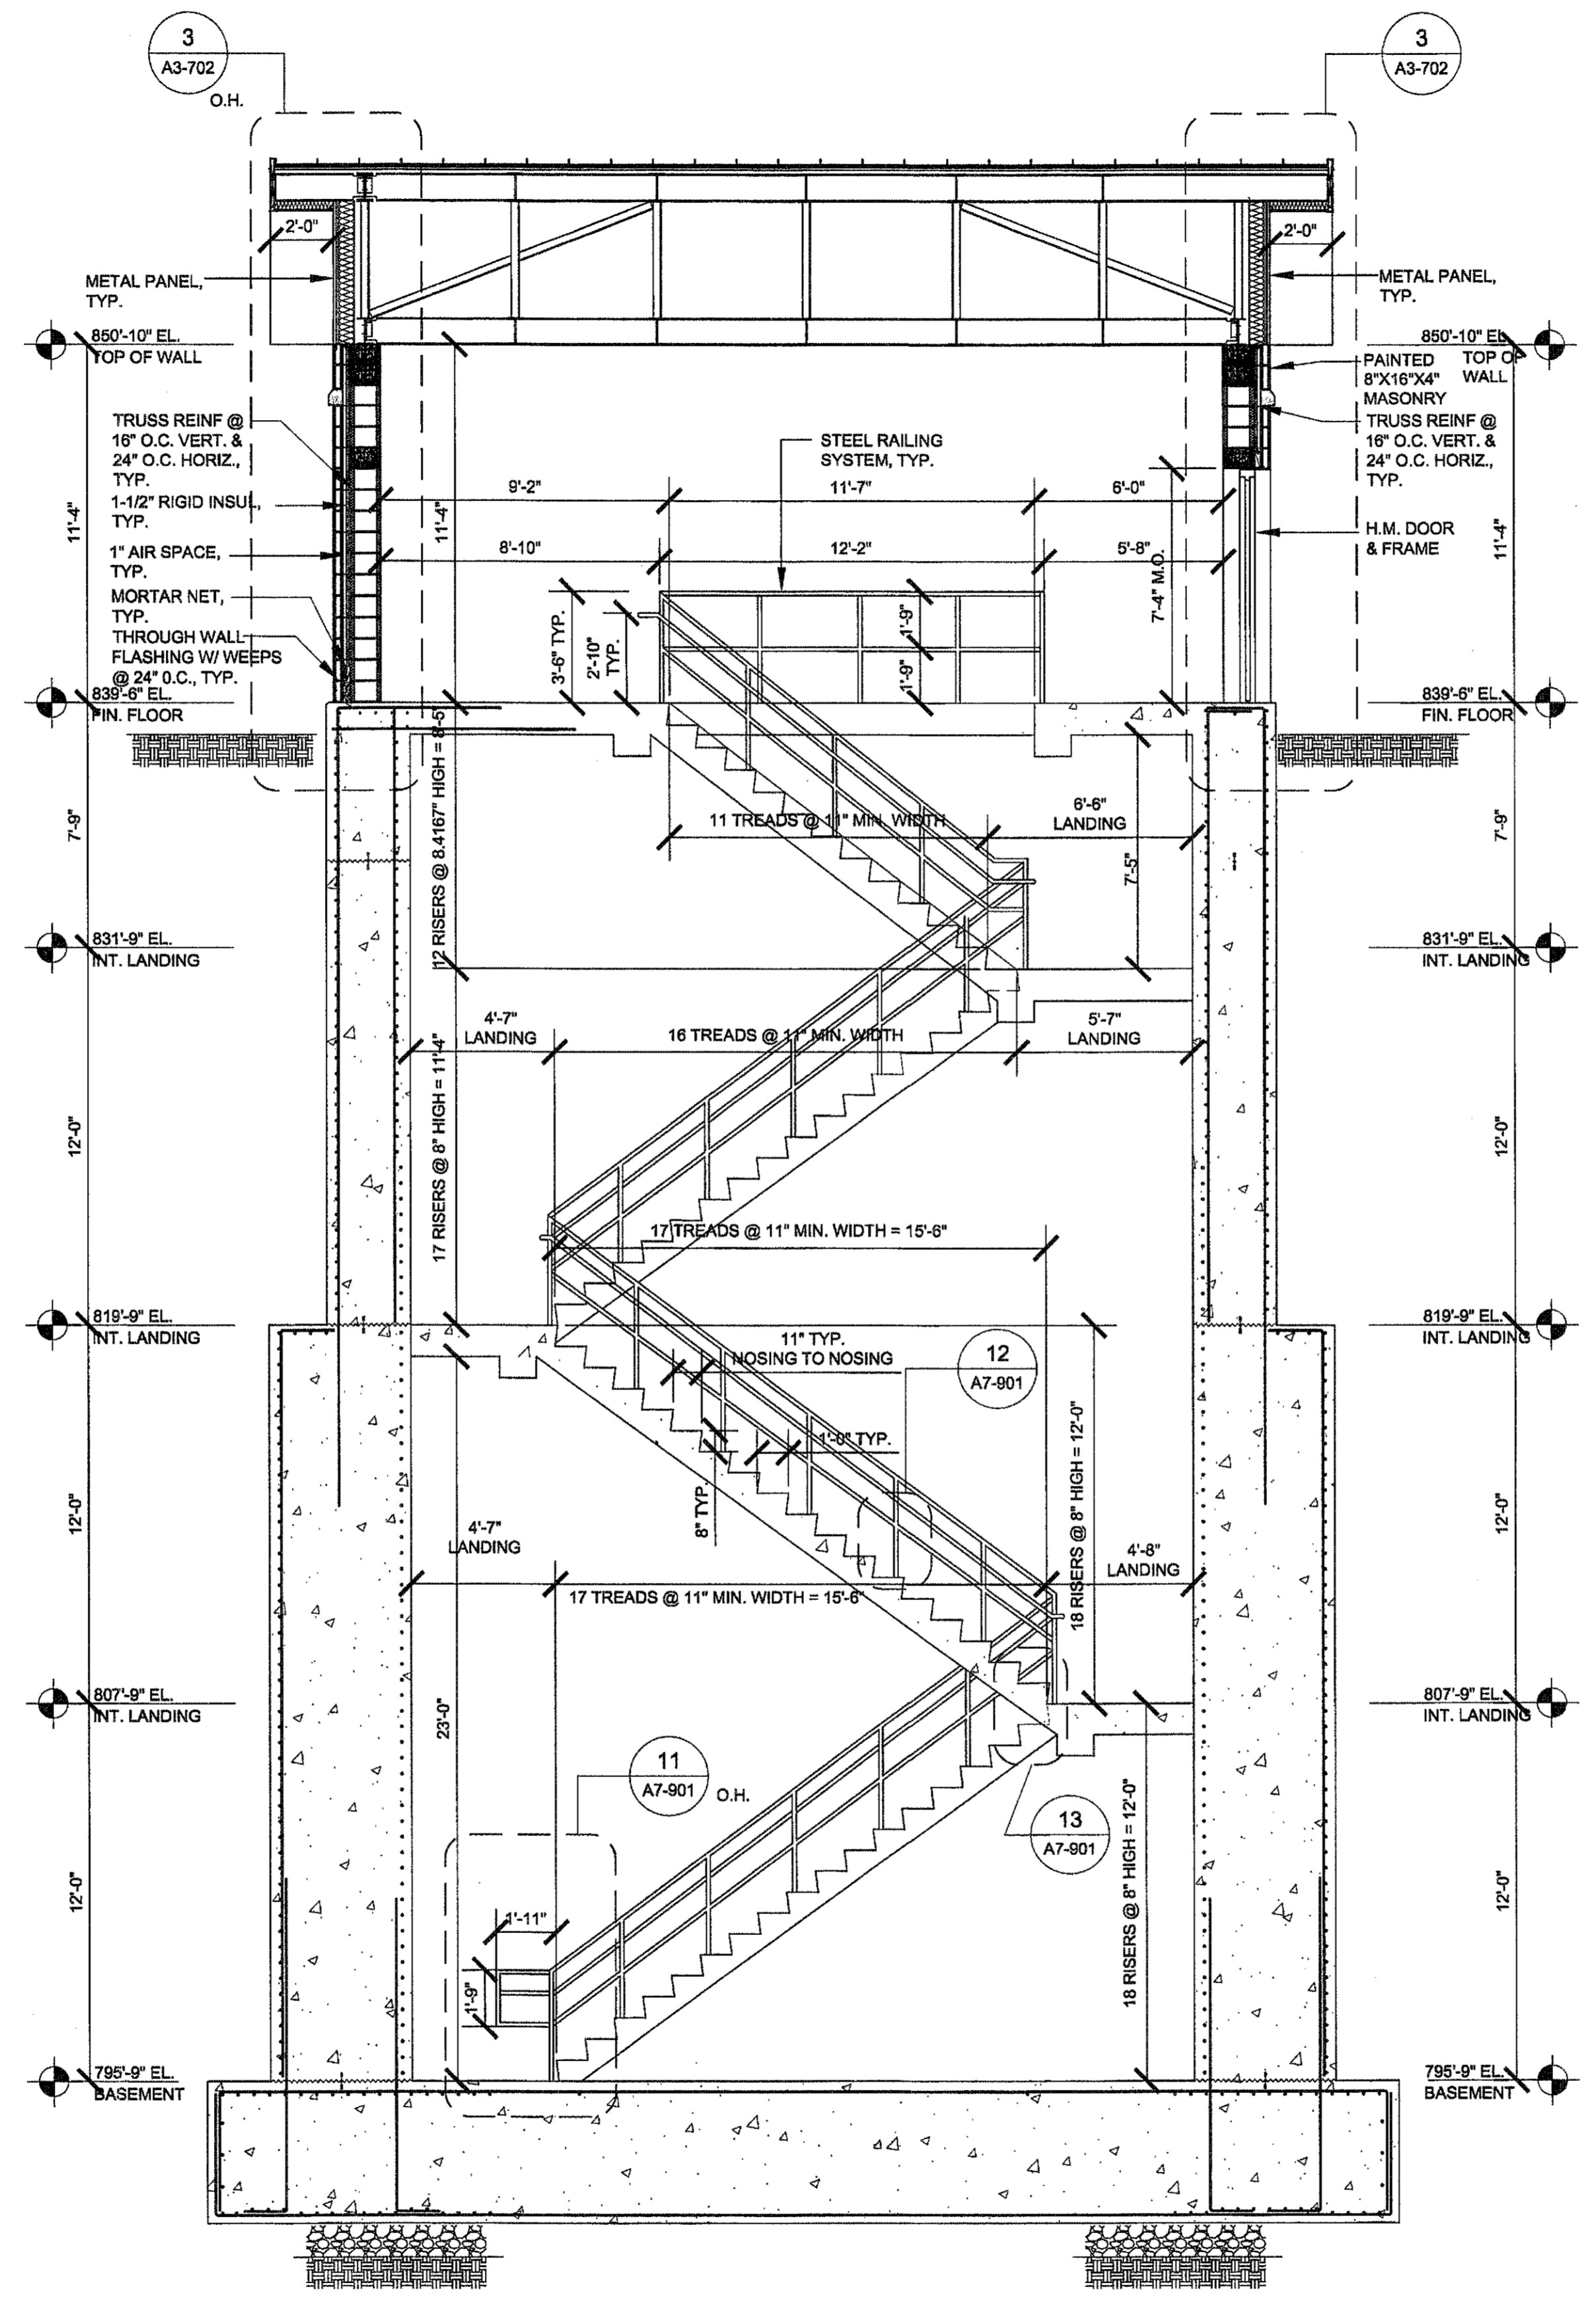

1 STAIR SECTION
A7-304 SCALE: 1/4" = 1'-0"

J. W. ROBINSON & ASSOCIATES
ARCHITECTS • INTERIOR DESIGNERS • URBAN PLANNERS
1020 RALPH DAVID ABERNATHY BLVD., S.W., ATLANTA, GEORGIA 30310
PHONE: (404) 753-4128 FAX: (404) 753-4435

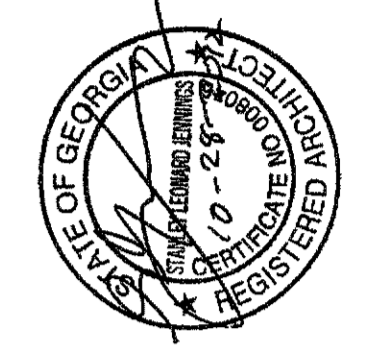

PEACHTREE CREEK SOUTH FORK
RELIEF STORAGE AND PUMPING STATION



DEPARTMENT of WATERSHED MANAGEMENT

REV	DATE	REVISION DESCRIPTION

THIS LINE IS ONE INCH LONG WHEN PLOTTED FULL SCALE

THIS DRAWING MUST BE USED IN CONJUNCTION WITH THE APPLICABLE OR GOVERNING TECHNICAL SPECIFICATIONS AND OTHER CONTRACT DOCUMENTS.

PROJECT NO: FC-6260
DATE: OCTOBER 2012

RESP PROF:	DESIGNER:	CHECKER:
SJ	LC	

SHEET TITLE
ARCHITECTURAL
07 - JET MIX PUMP STATION
BUILDING SECTION

SHEET NO.	A7-304	REV.	0
-----------	--------	------	---