



F  
E  
D  
C  
B  
A

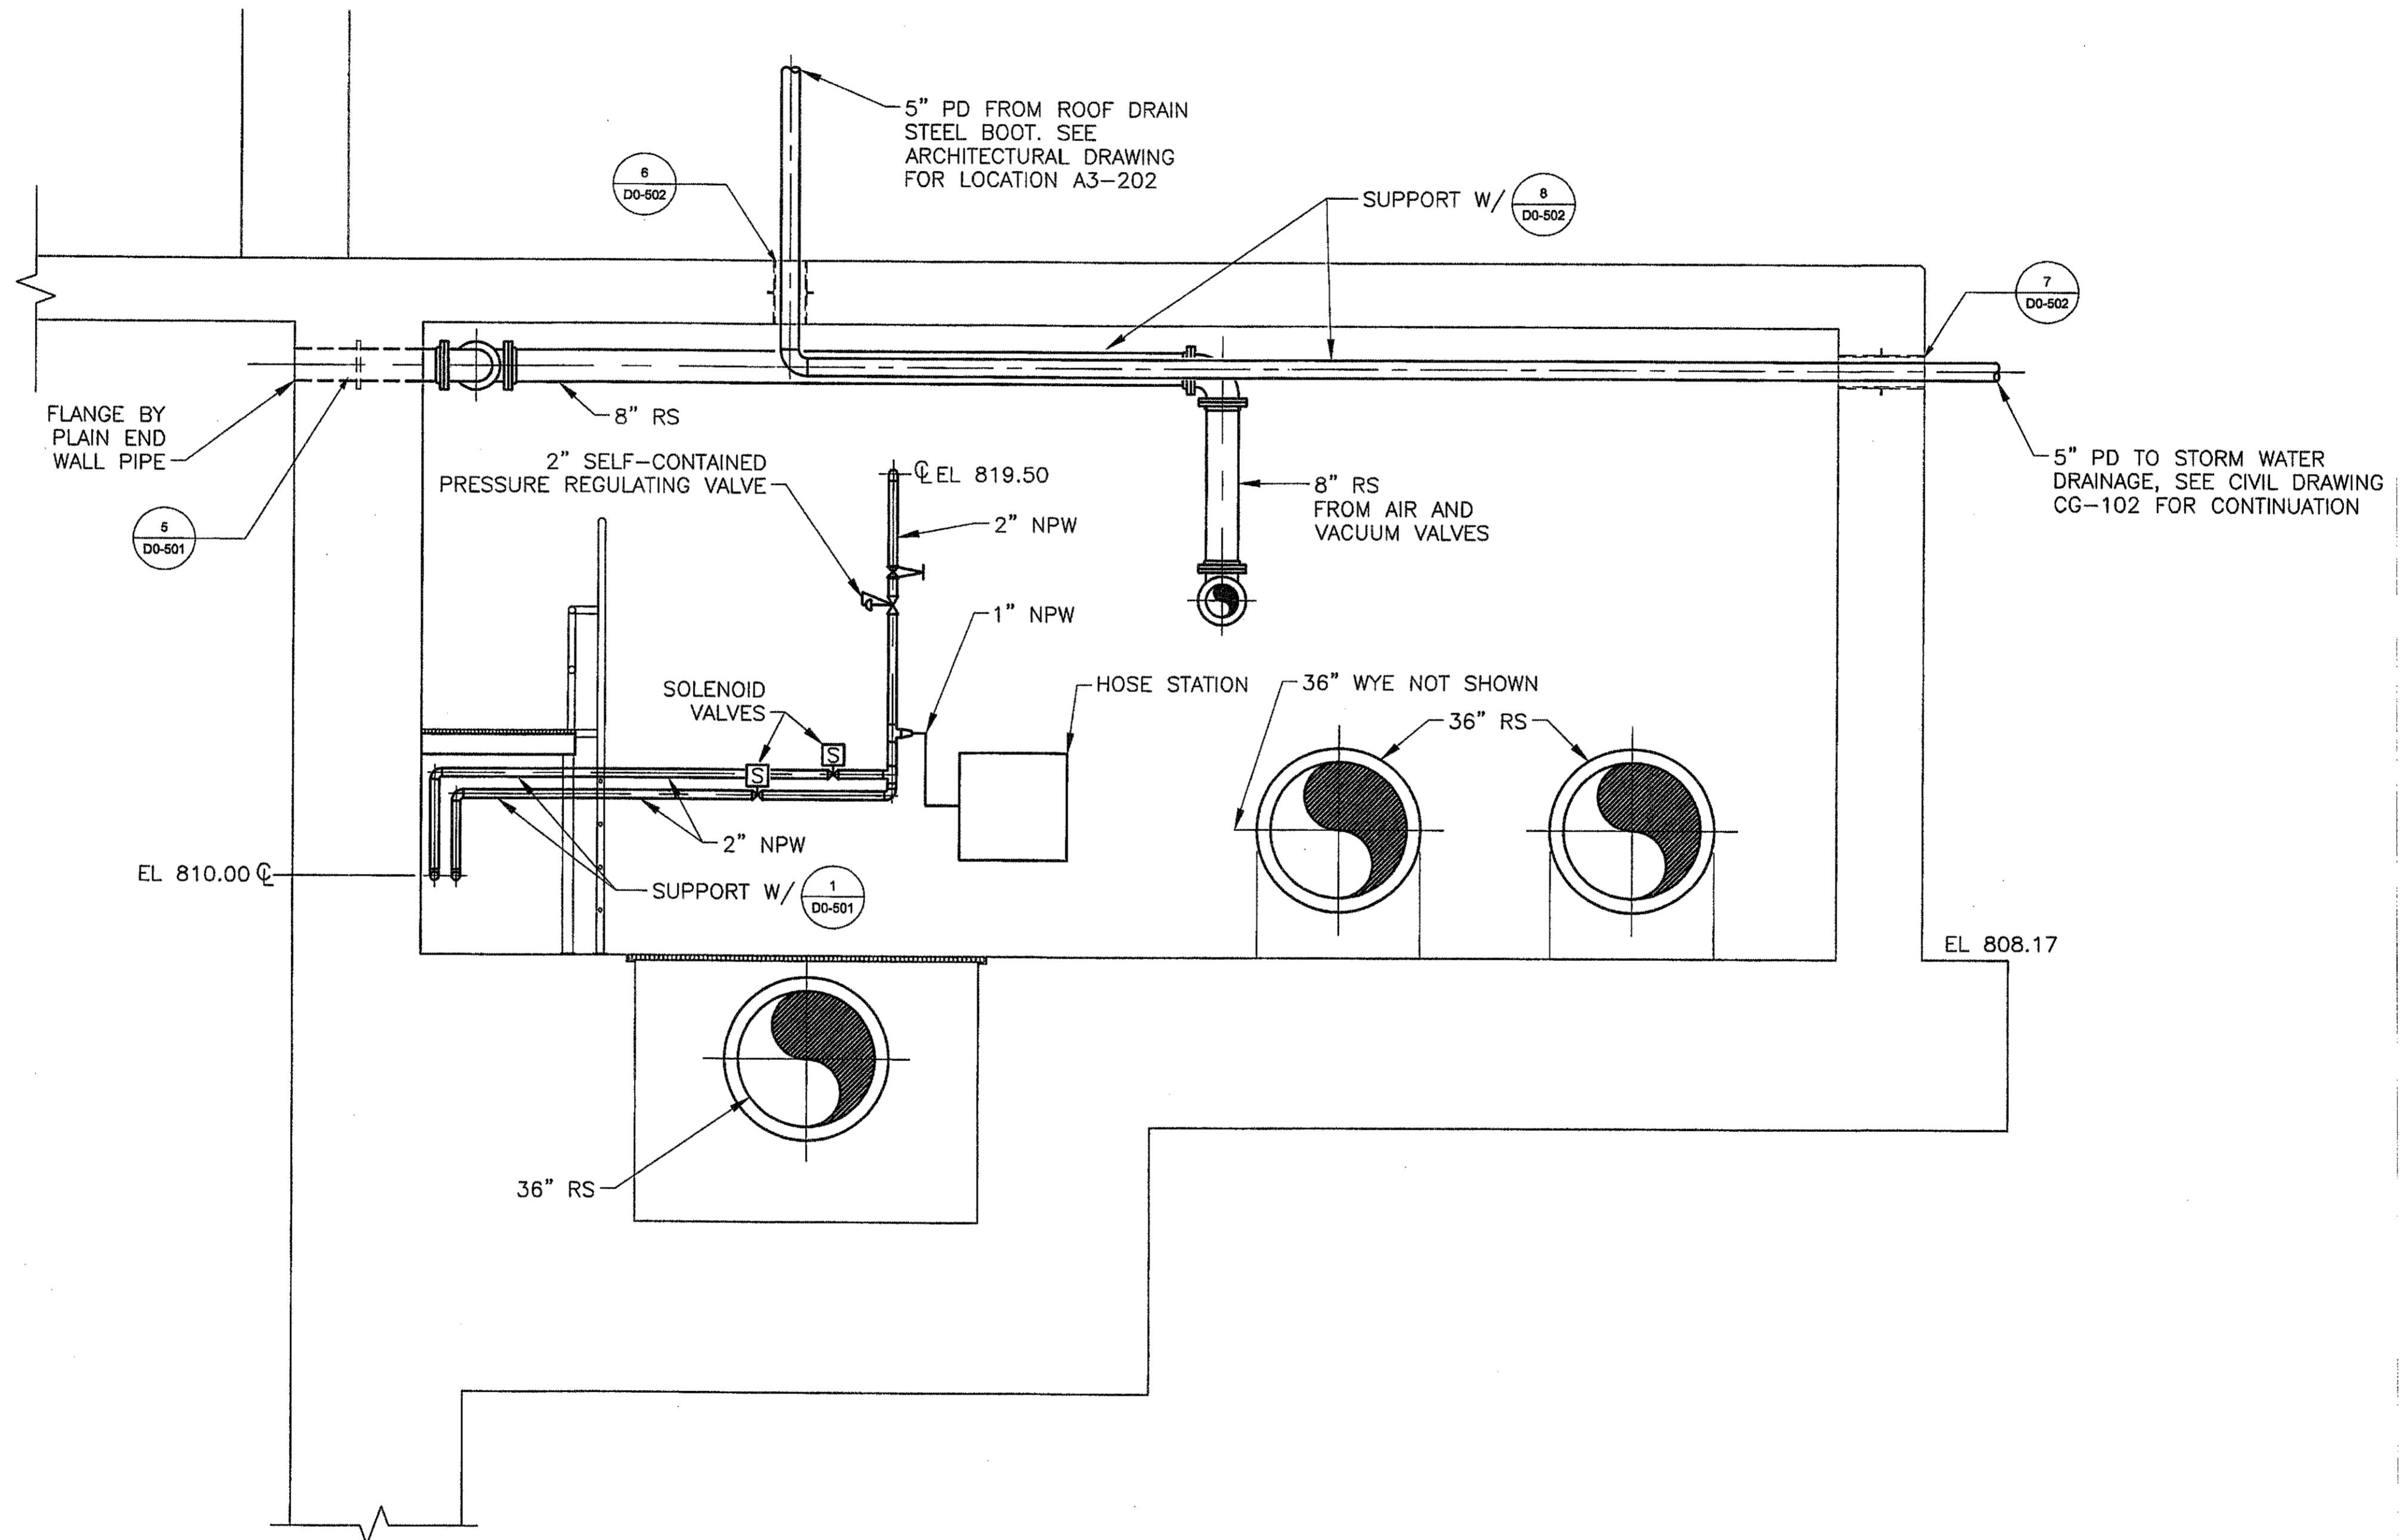

**SECTION C**  
D3-303 SCALE: 3/8" = 1'-0"

Atlanta

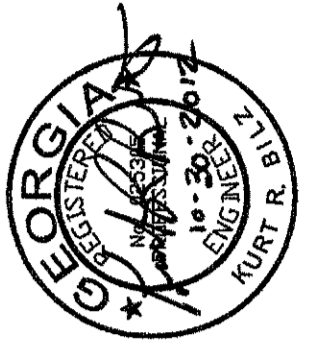

PEACHTREE CREEK SOUTH FORK  
RELIEF STORAGE AND PUMPING STATION  
CITY OF ATLANTA  
DEPARTMENT of WATERSHED MANAGEMENT

REV	DATE	REVISION DESCRIPTION
0	10/28/12	100 PERCENT BID PACKAGE

THIS LINE IS ONE INCH LONG WHEN PLOTTED FULL SCALE  
THIS DRAWING MUST BE USED IN CONJUNCTION WITH THE APPLICABLE OR GOVERNING TECHNICAL SPECIFICATIONS AND OTHER CONTRACT DOCUMENTS.

PROJECT NO: FC-6260  
DATE: OCTOBER 2012

RESP PROF: KB	DESIGNER: PS	CHECKER: VK
---------------	--------------	-------------

SHEET TITLE  
PROCESS  
03 - DIVERSION FACILITY PUMP STATION  
SECTIONS

SHEET NO. D3-303	REV. 0
------------------	--------