

1 2 3 4 5 6 7 8

F


E

D

C

B

A

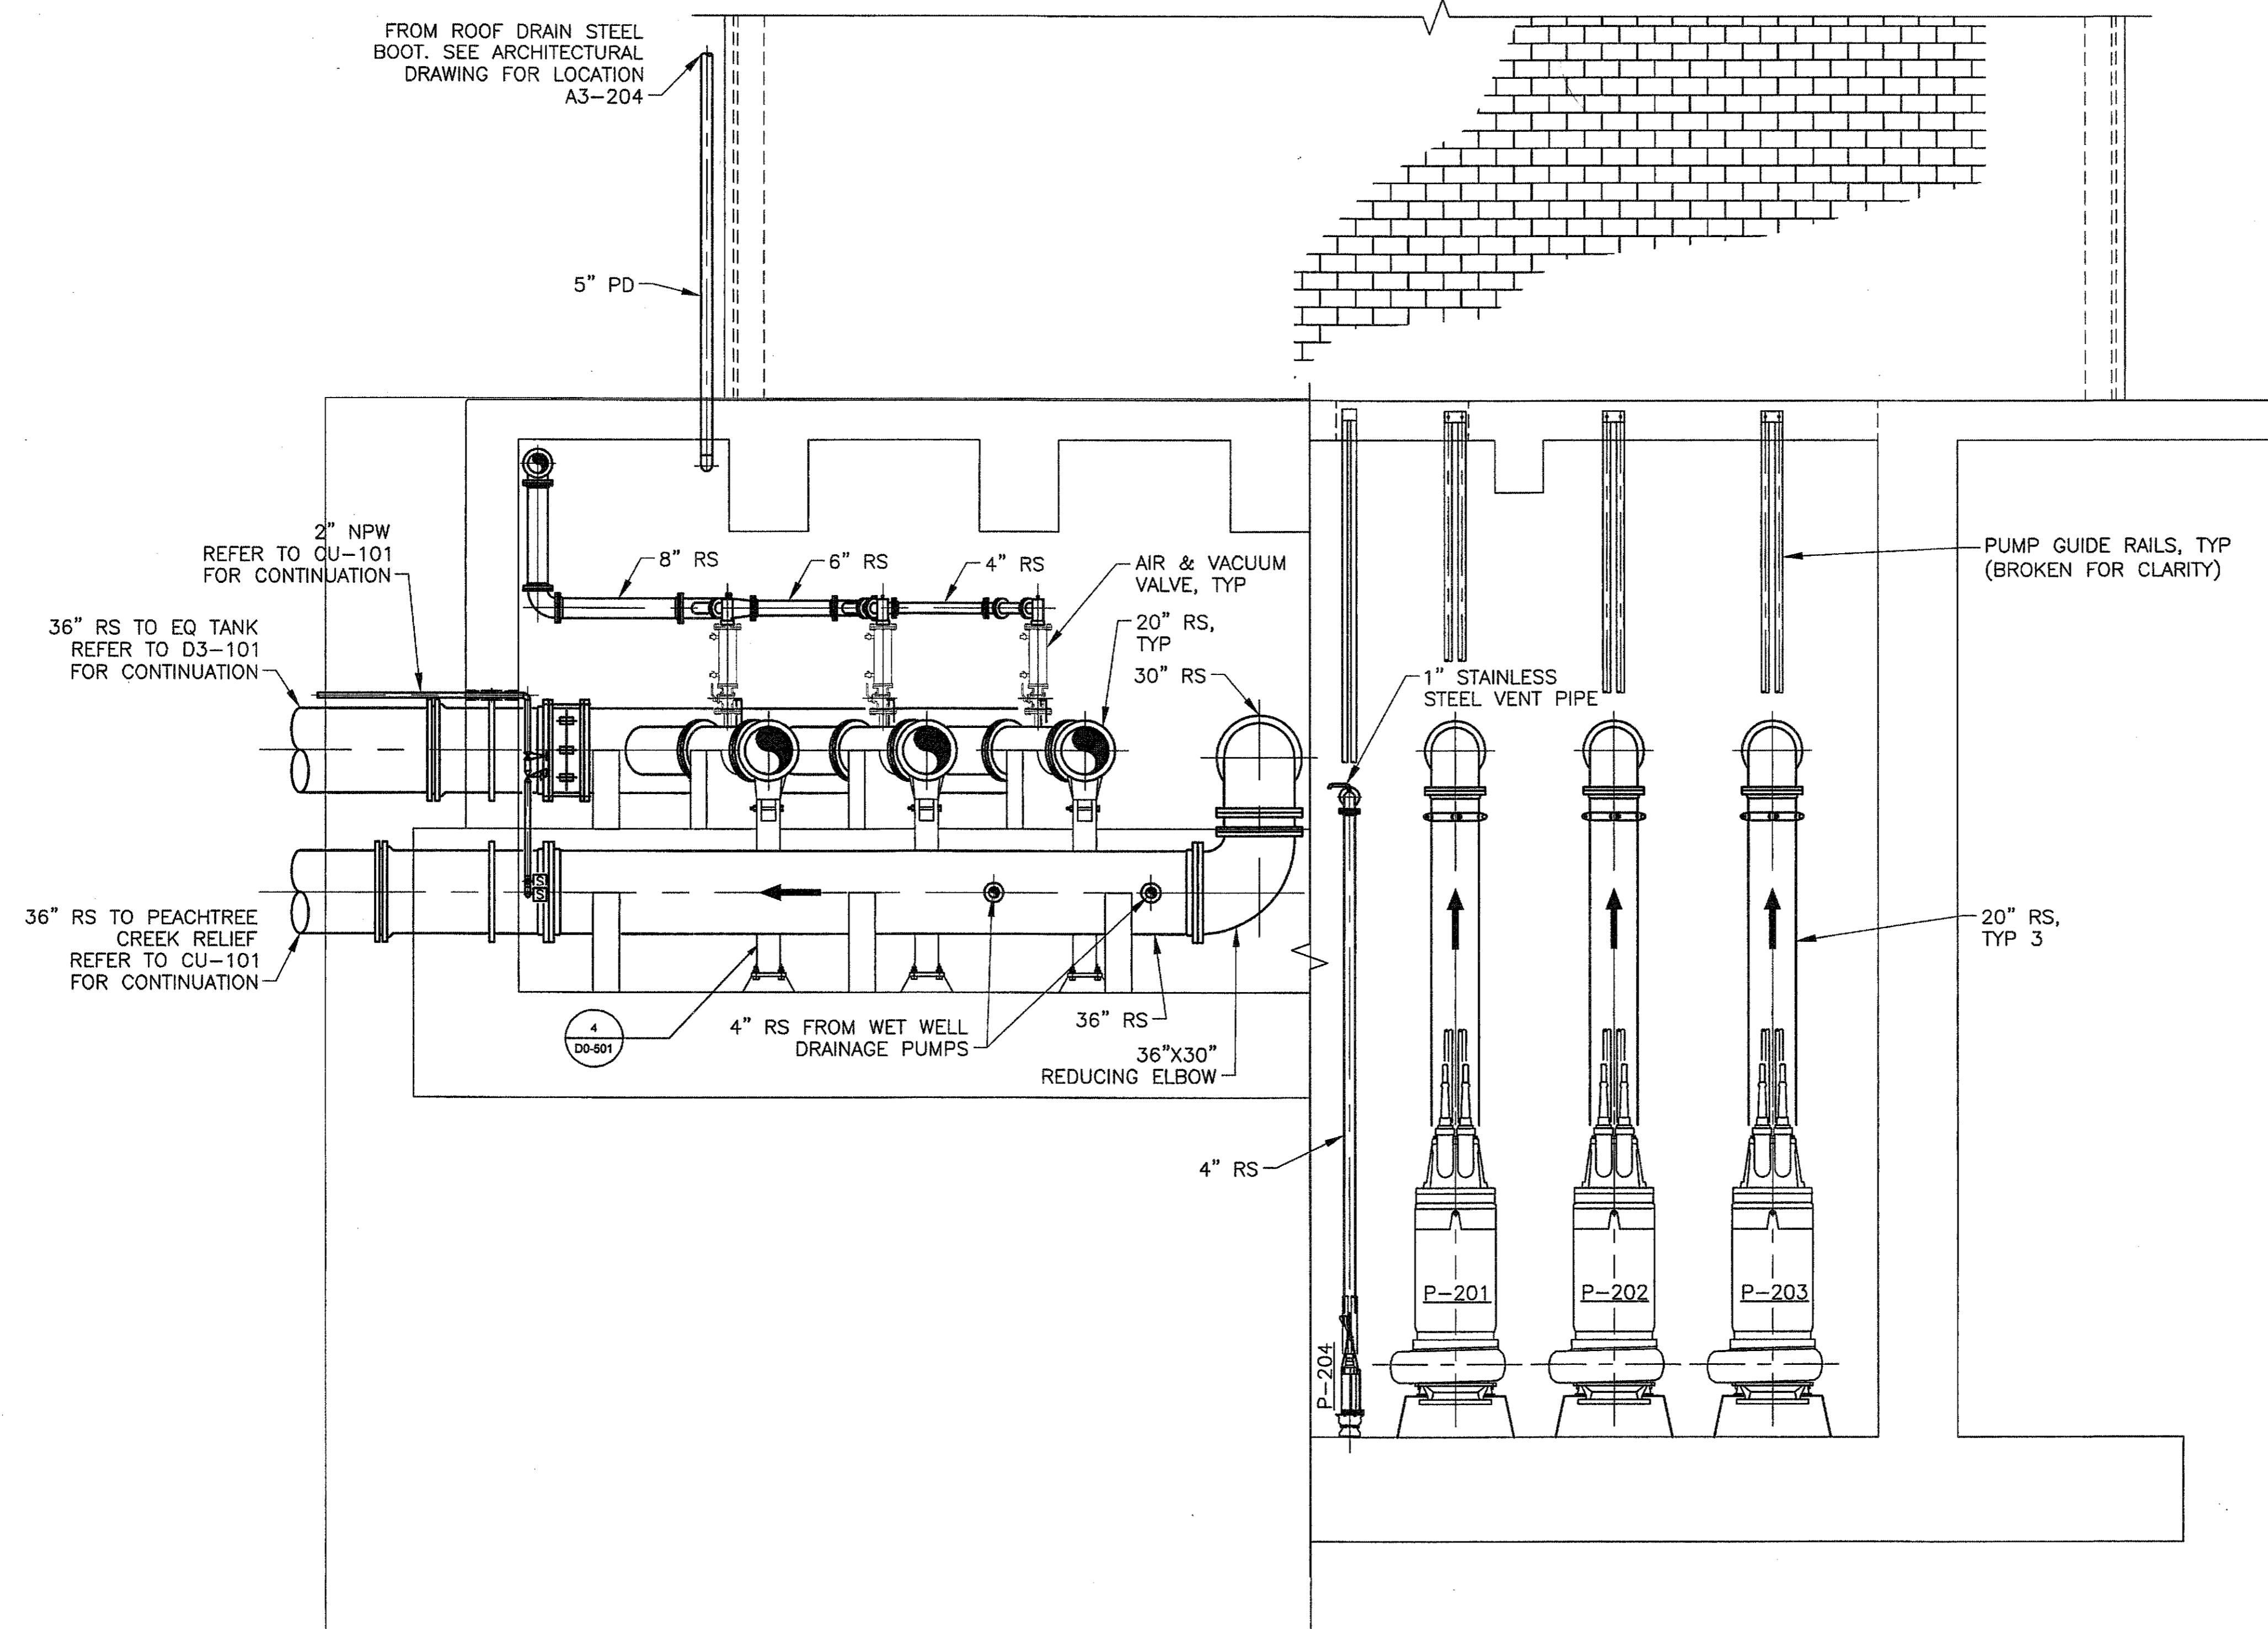

**D SECTION D**  
D3-304 SCALE: 1/4" = 1'-0"



PEACHTREE CREEK SOUTH FORK  
RELIEF STORAGE AND PUMPING STATION

CITY OF ATLANTA

DEPARTMENT OF WATERSHED MANAGEMENT

REV	DATE	REVISION DESCRIPTION
0	10/29/12	100 PERCENT BID PACKAGE

THIS LINE IS ONE INCH LONG WHEN PLOTTED FULL SCALE.  
THIS DRAWING MUST BE USED IN CONJUNCTION WITH THE APPLICABLE OR GOVERNING TECHNICAL SPECIFICATIONS AND OTHER CONTRACT DOCUMENTS.

PROJECT NO: FC-6260  
DATE: OCTOBER 2012

RESP PROF: KB DESIGNER: PS CHECKER: VK

SHEET TITLE  
PROCESS  
03 - DIVERSION FACILITY PUMP STATION  
SECTIONS

SHEET No. D3-304 REV 0