




1 2 3 4 5 6 7 8

F
E
D
C
B
A

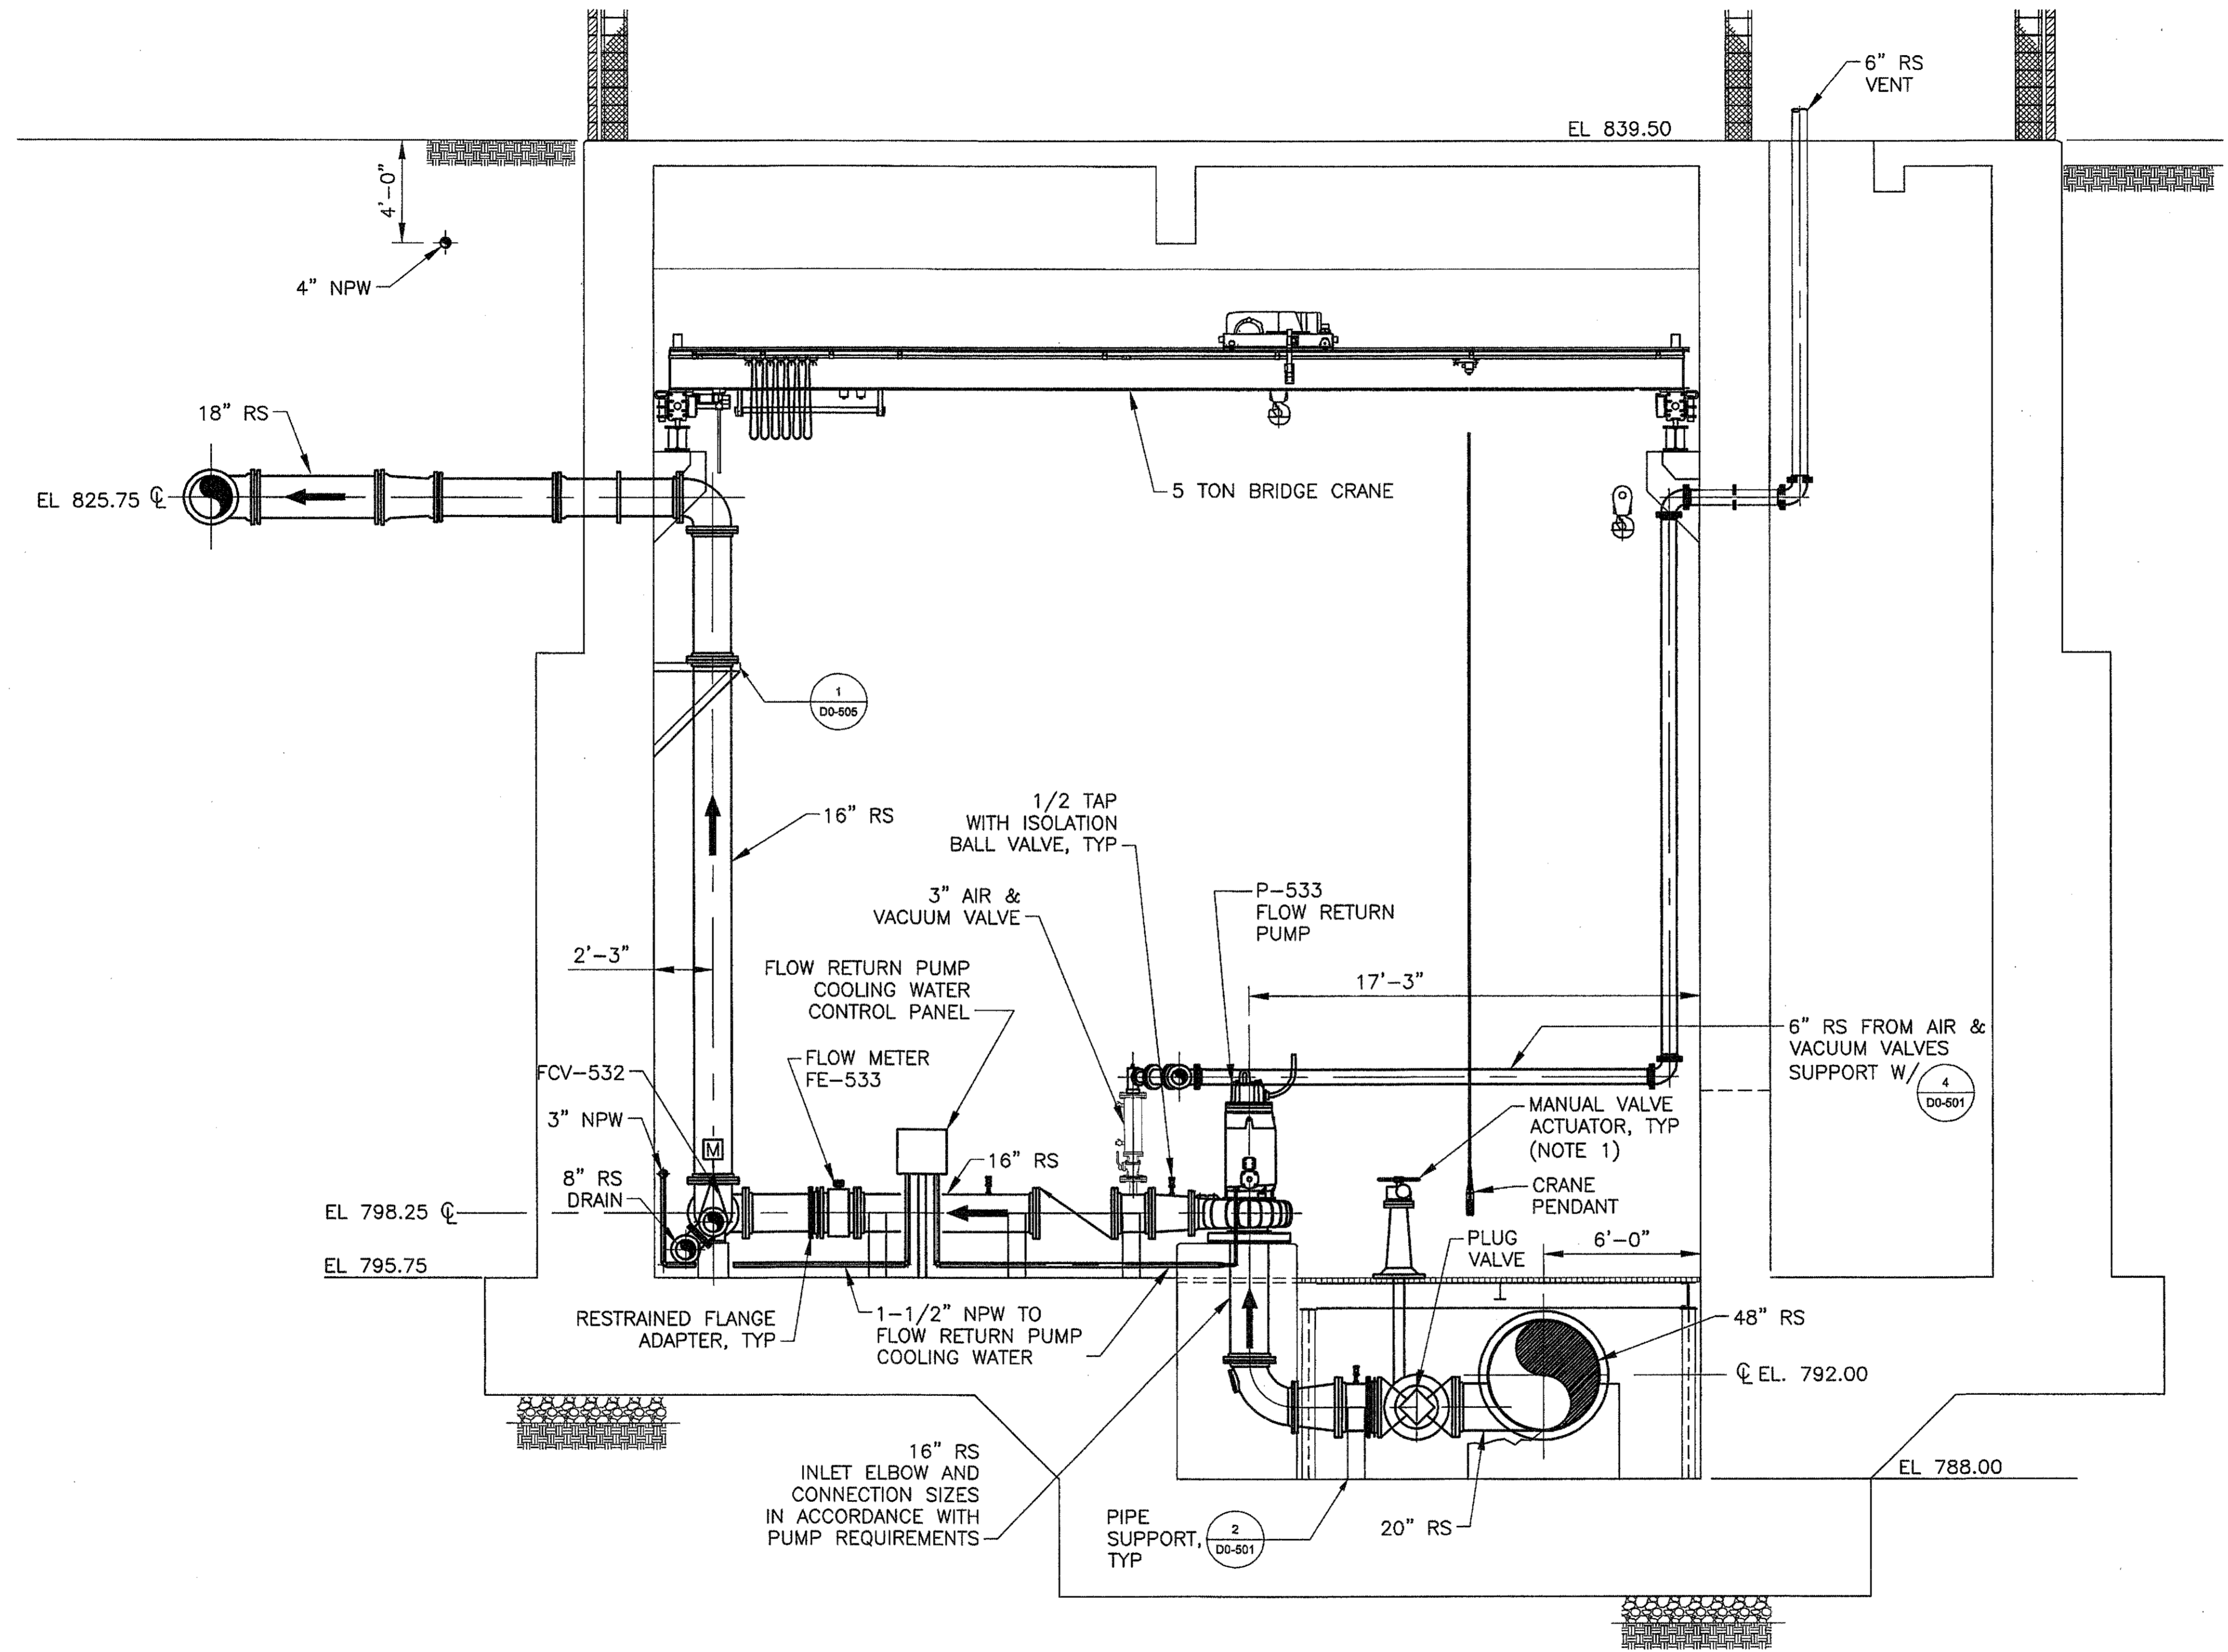

SECTION A
D7-301 SCALE: 1/4" = 1'-0"

- NOTES:**
1. PROVIDE FLOOR STAND, COUPLING, EXTENSION ROD, HANDWHEEL AND POSITION INDICATOR FOR PLUG VALVES BELOW GRATING.

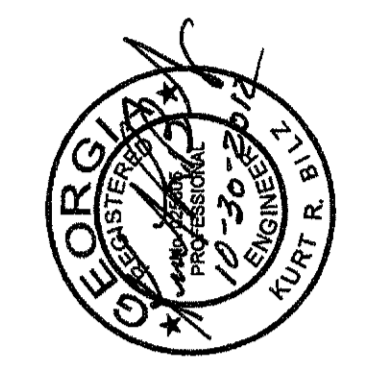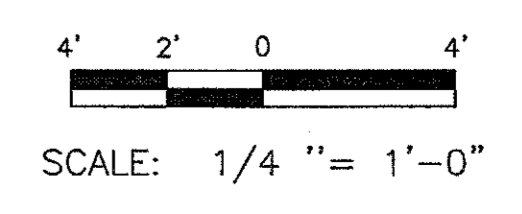

PEACHTREE CREEK SOUTH FORK
RELIEF STORAGE AND PUMPING STATION

CITY OF ATLANTA
DEPARTMENT of WATERSHED MANAGEMENT

REV	DATE	DESCRIPTION
0	10/28/12	100 PERCENT BID PACKAGE

THIS LINE IS ONE INCH LONG WHEN PLOTTED FULL SCALE.
THIS DRAWING MUST BE USED IN CONJUNCTION WITH THE APPLICABLE OR GOVERNING TECHNICAL SPECIFICATIONS AND OTHER CONTRACT DOCUMENTS.

PROJECT NO: FC-6260
DATE: OCTOBER 2012

RESP PROF: KB	DESIGNER: PS	CHECKER: VK
---------------	--------------	-------------

SHEET TITLE
PROCESS
07 - JET MIX PUMP STATION
SECTION A

SHEET NO. D7-301	REV. 0
------------------	--------