




1 2 3 4 5 6 7 8

F
E
D
C
B
A

NOTES:
1. REFER TO SPECIFICATION 15060 FOR PIPE SUPPORT REQUIREMENTS.

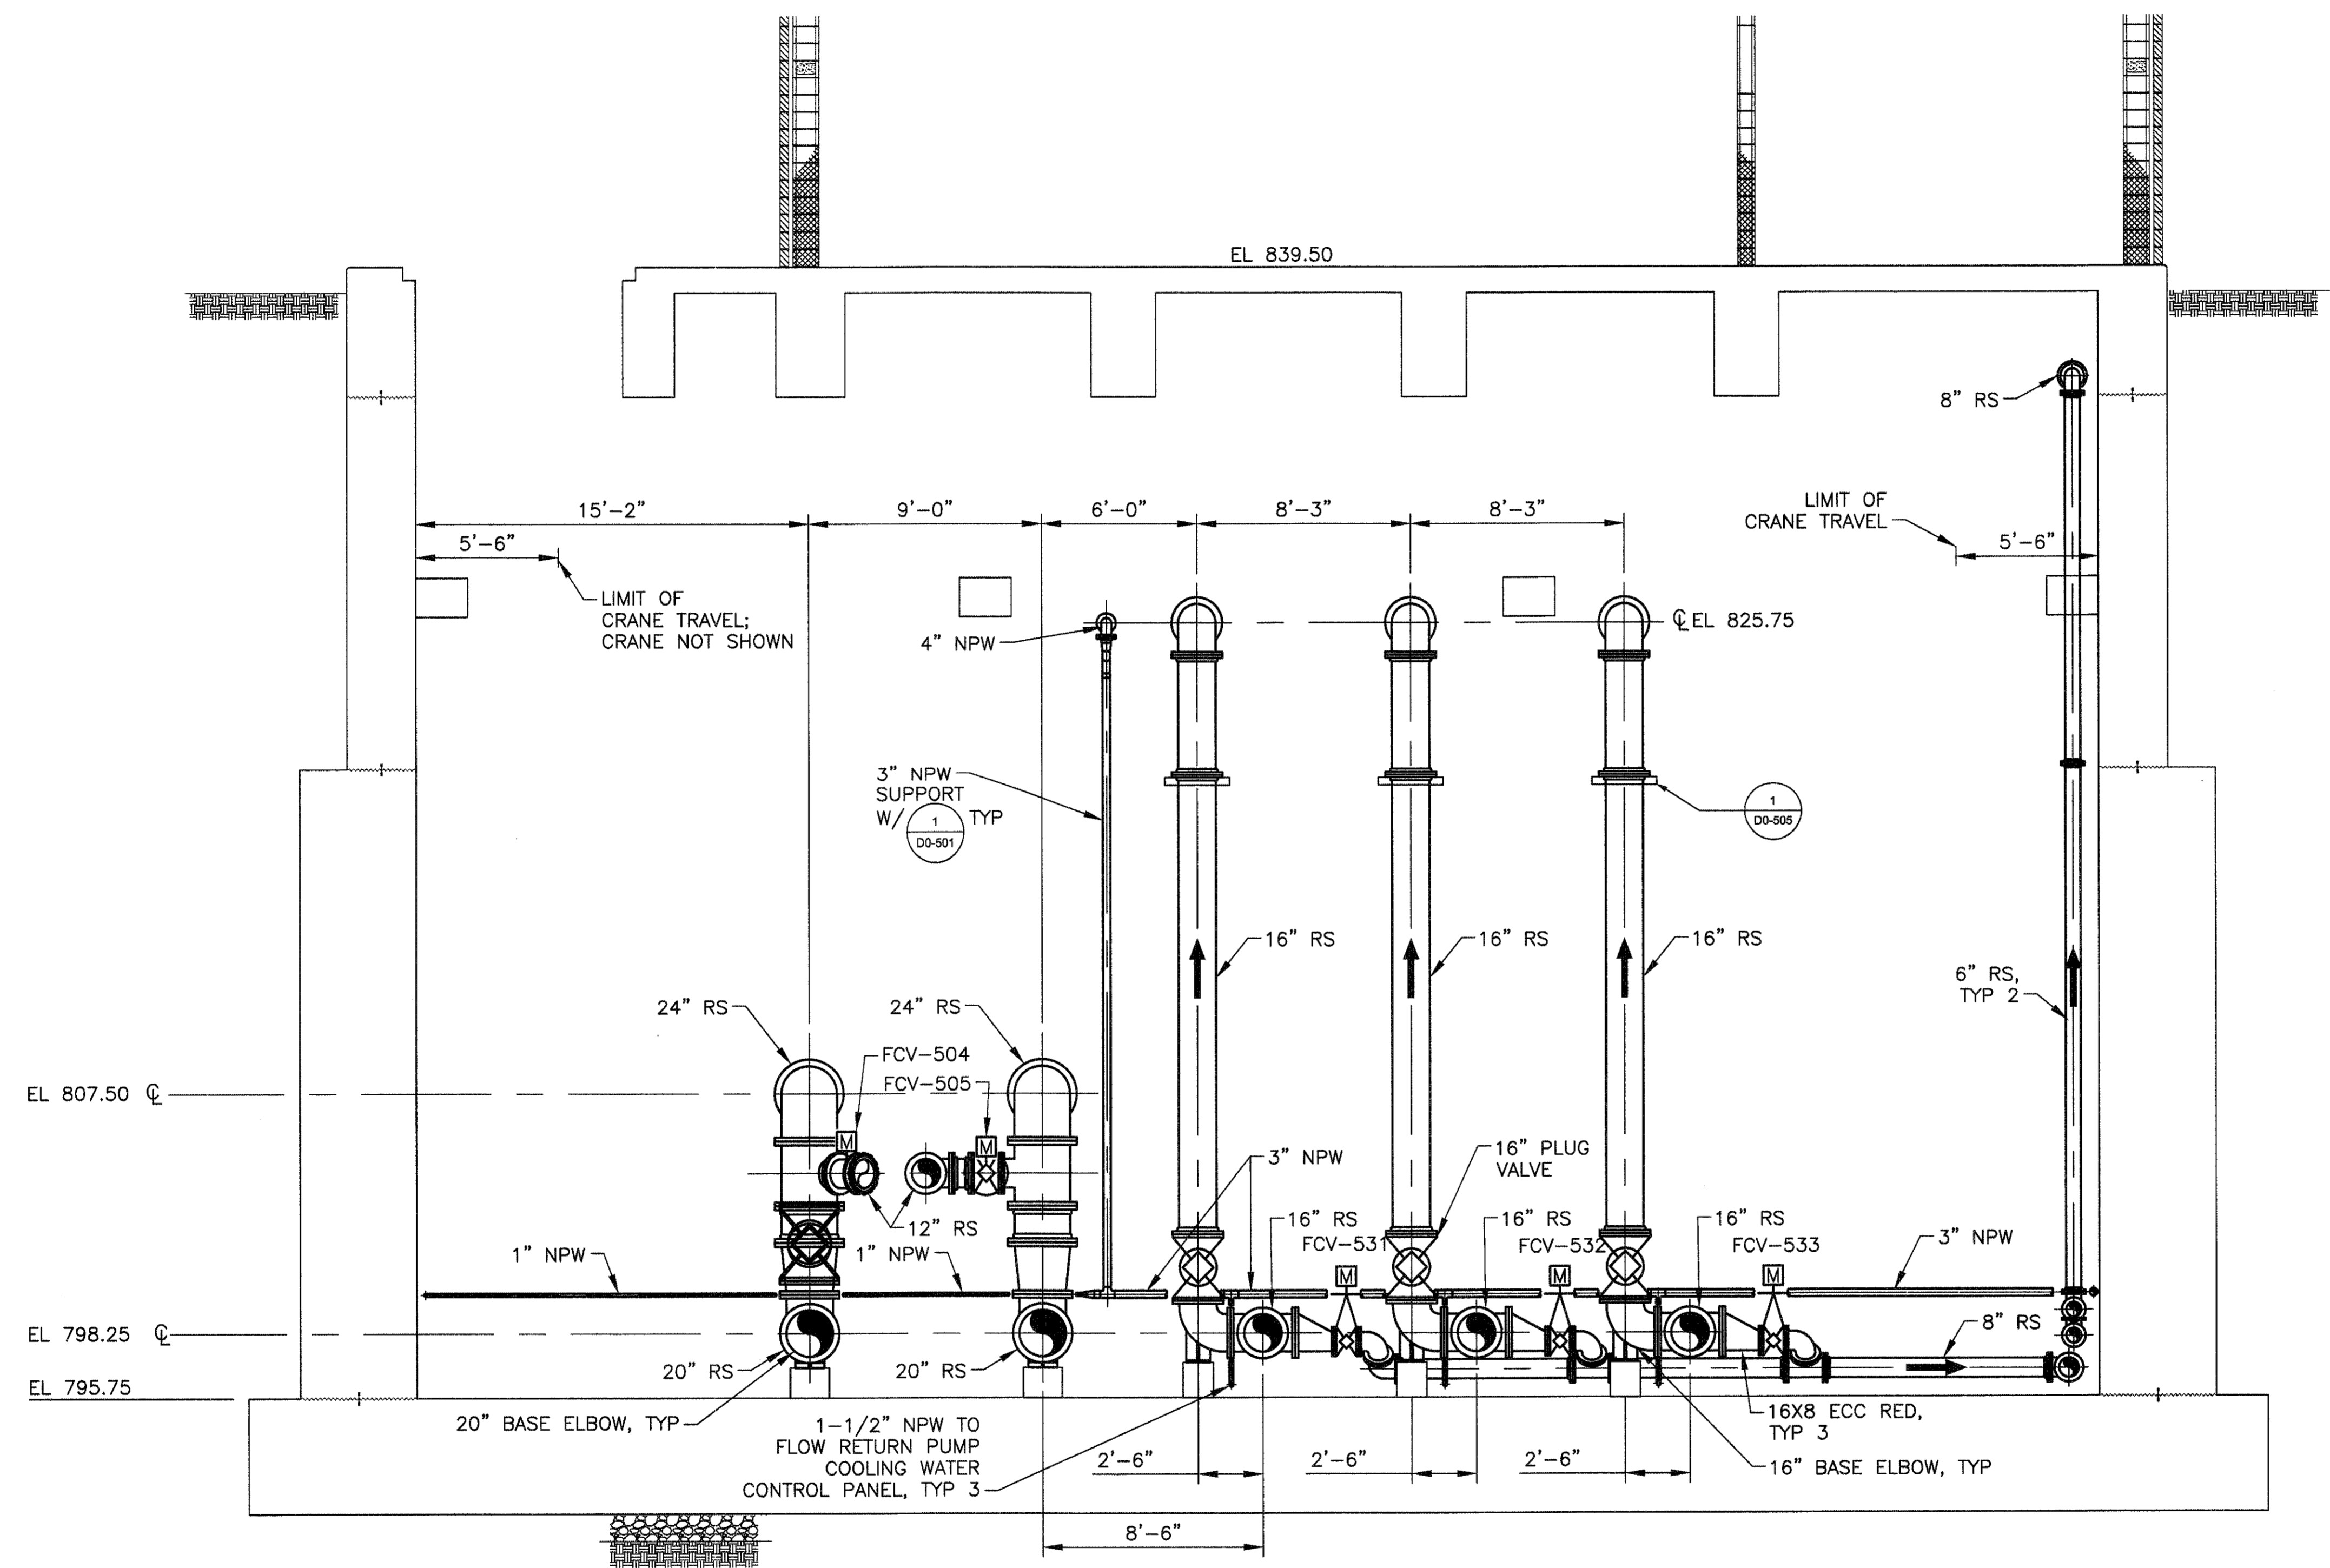

c SECTION C
D7-303 SCALE: 1/4" = 1'-0"

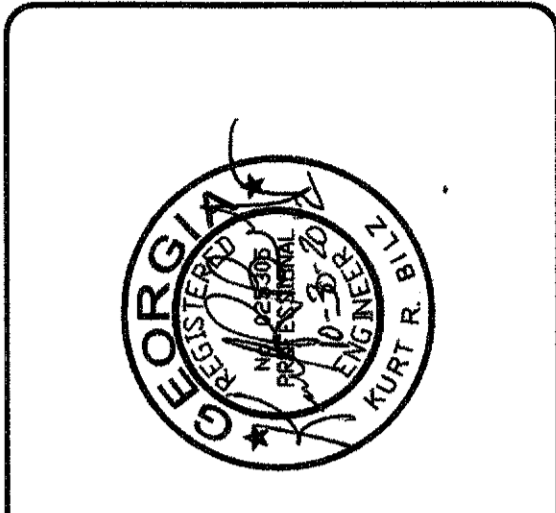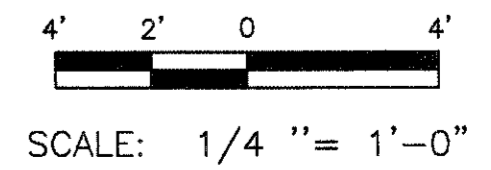

PEACHTREE CREEK SOUTH FORK RELIEF STORAGE AND PUMPING STATION

CITY OF ATLANTA

DEPARTMENT OF WATERSHED MANAGEMENT

REV	DATE	REVISION DESCRIPTION
0	10/29/12	100 PERCENT BID PACKAGE

THIS LINE IS ONE INCH LONG WHEN PLOTTED FULL SCALE

THIS DRAWING MUST BE USED IN CONJUNCTION WITH THE APPLICABLE OR GOVERNING TECHNICAL SPECIFICATIONS AND OTHER CONTRACT DOCUMENTS.

PROJECT NO: FC-6260

DATE: OCTOBER 2012

RESP PROF: KB DESIGNER: PS CHECKER: VK

SHEET TITLE

PROCESS

07 - JET MIX PUMP STATION

SECTION C

SHEET NO. D7-303 REV. 0