

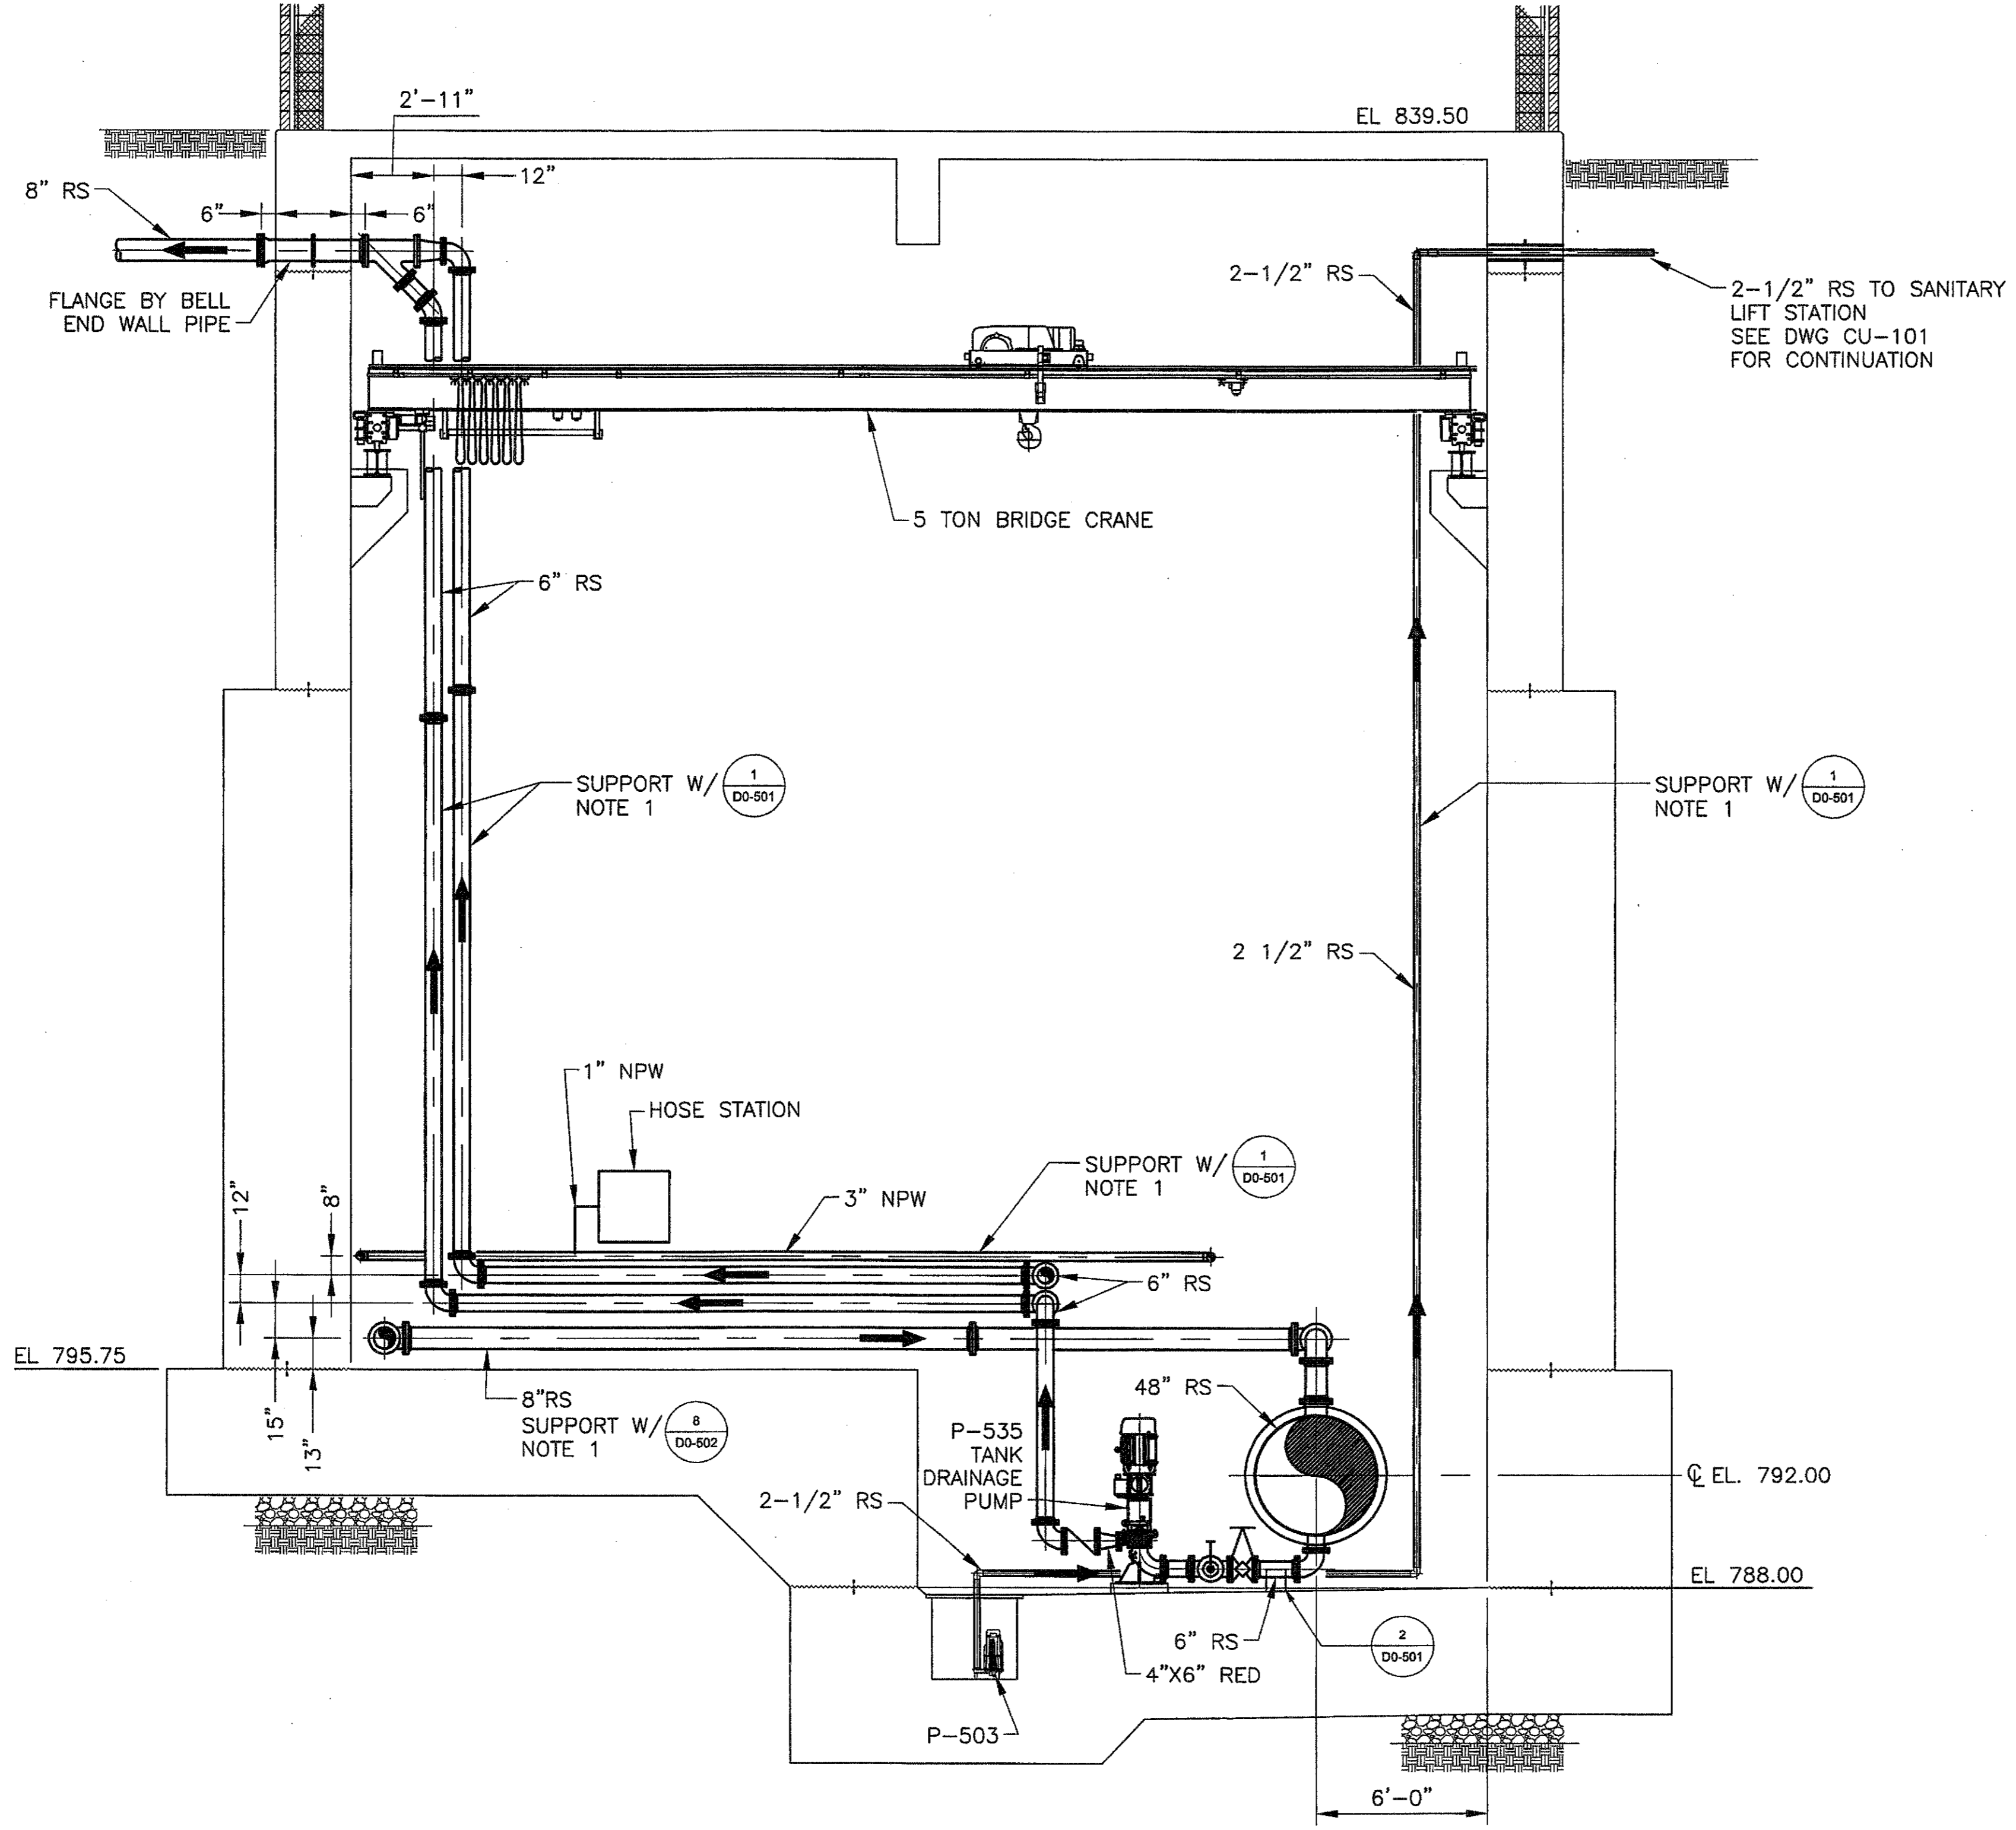


NOTES:  
1. REFER TO SPECIFICATION 15060 FOR MAXIMUM SUPPORT SPACING.

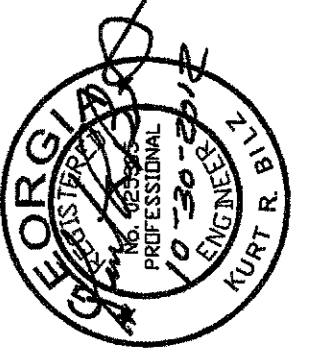

**E SECTION E**  
D7-305 SCALE: 1/4" = 1'-0"

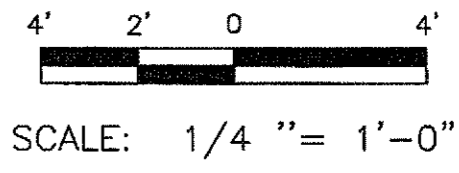

PEACHTREE CREEK SOUTH FORK  
RELIEF STORAGE AND PUMPING STATION



CITY OF ATLANTA  
DEPARTMENT of WATERSHED MANAGEMENT

REV	DATE	DESCRIPTION
0	10/28/12	100 PERCENT BID PACKAGE

THIS LINE IS ONE INCH LONG WHEN PLOTTED FULL SCALE.  
THIS DRAWING MUST BE USED IN CONJUNCTION WITH THE APPLICABLE OR GOVERNING TECHNICAL SPECIFICATIONS AND OTHER CONTRACT DOCUMENTS.  
PROJECT NO: FC-6260  
DATE: OCTOBER 2012  
RESP PROF: KB DESIGNER: PS CHECKER: VK

SHEET TITLE  
PROCESS  
07 - JET MIX PUMP STATION  
SECTION E

SHEET NO.	D7-305	REV	0
-----------	--------	-----	---