

1 2 3 4 5 6 7 8

F


E

D

C

B


A

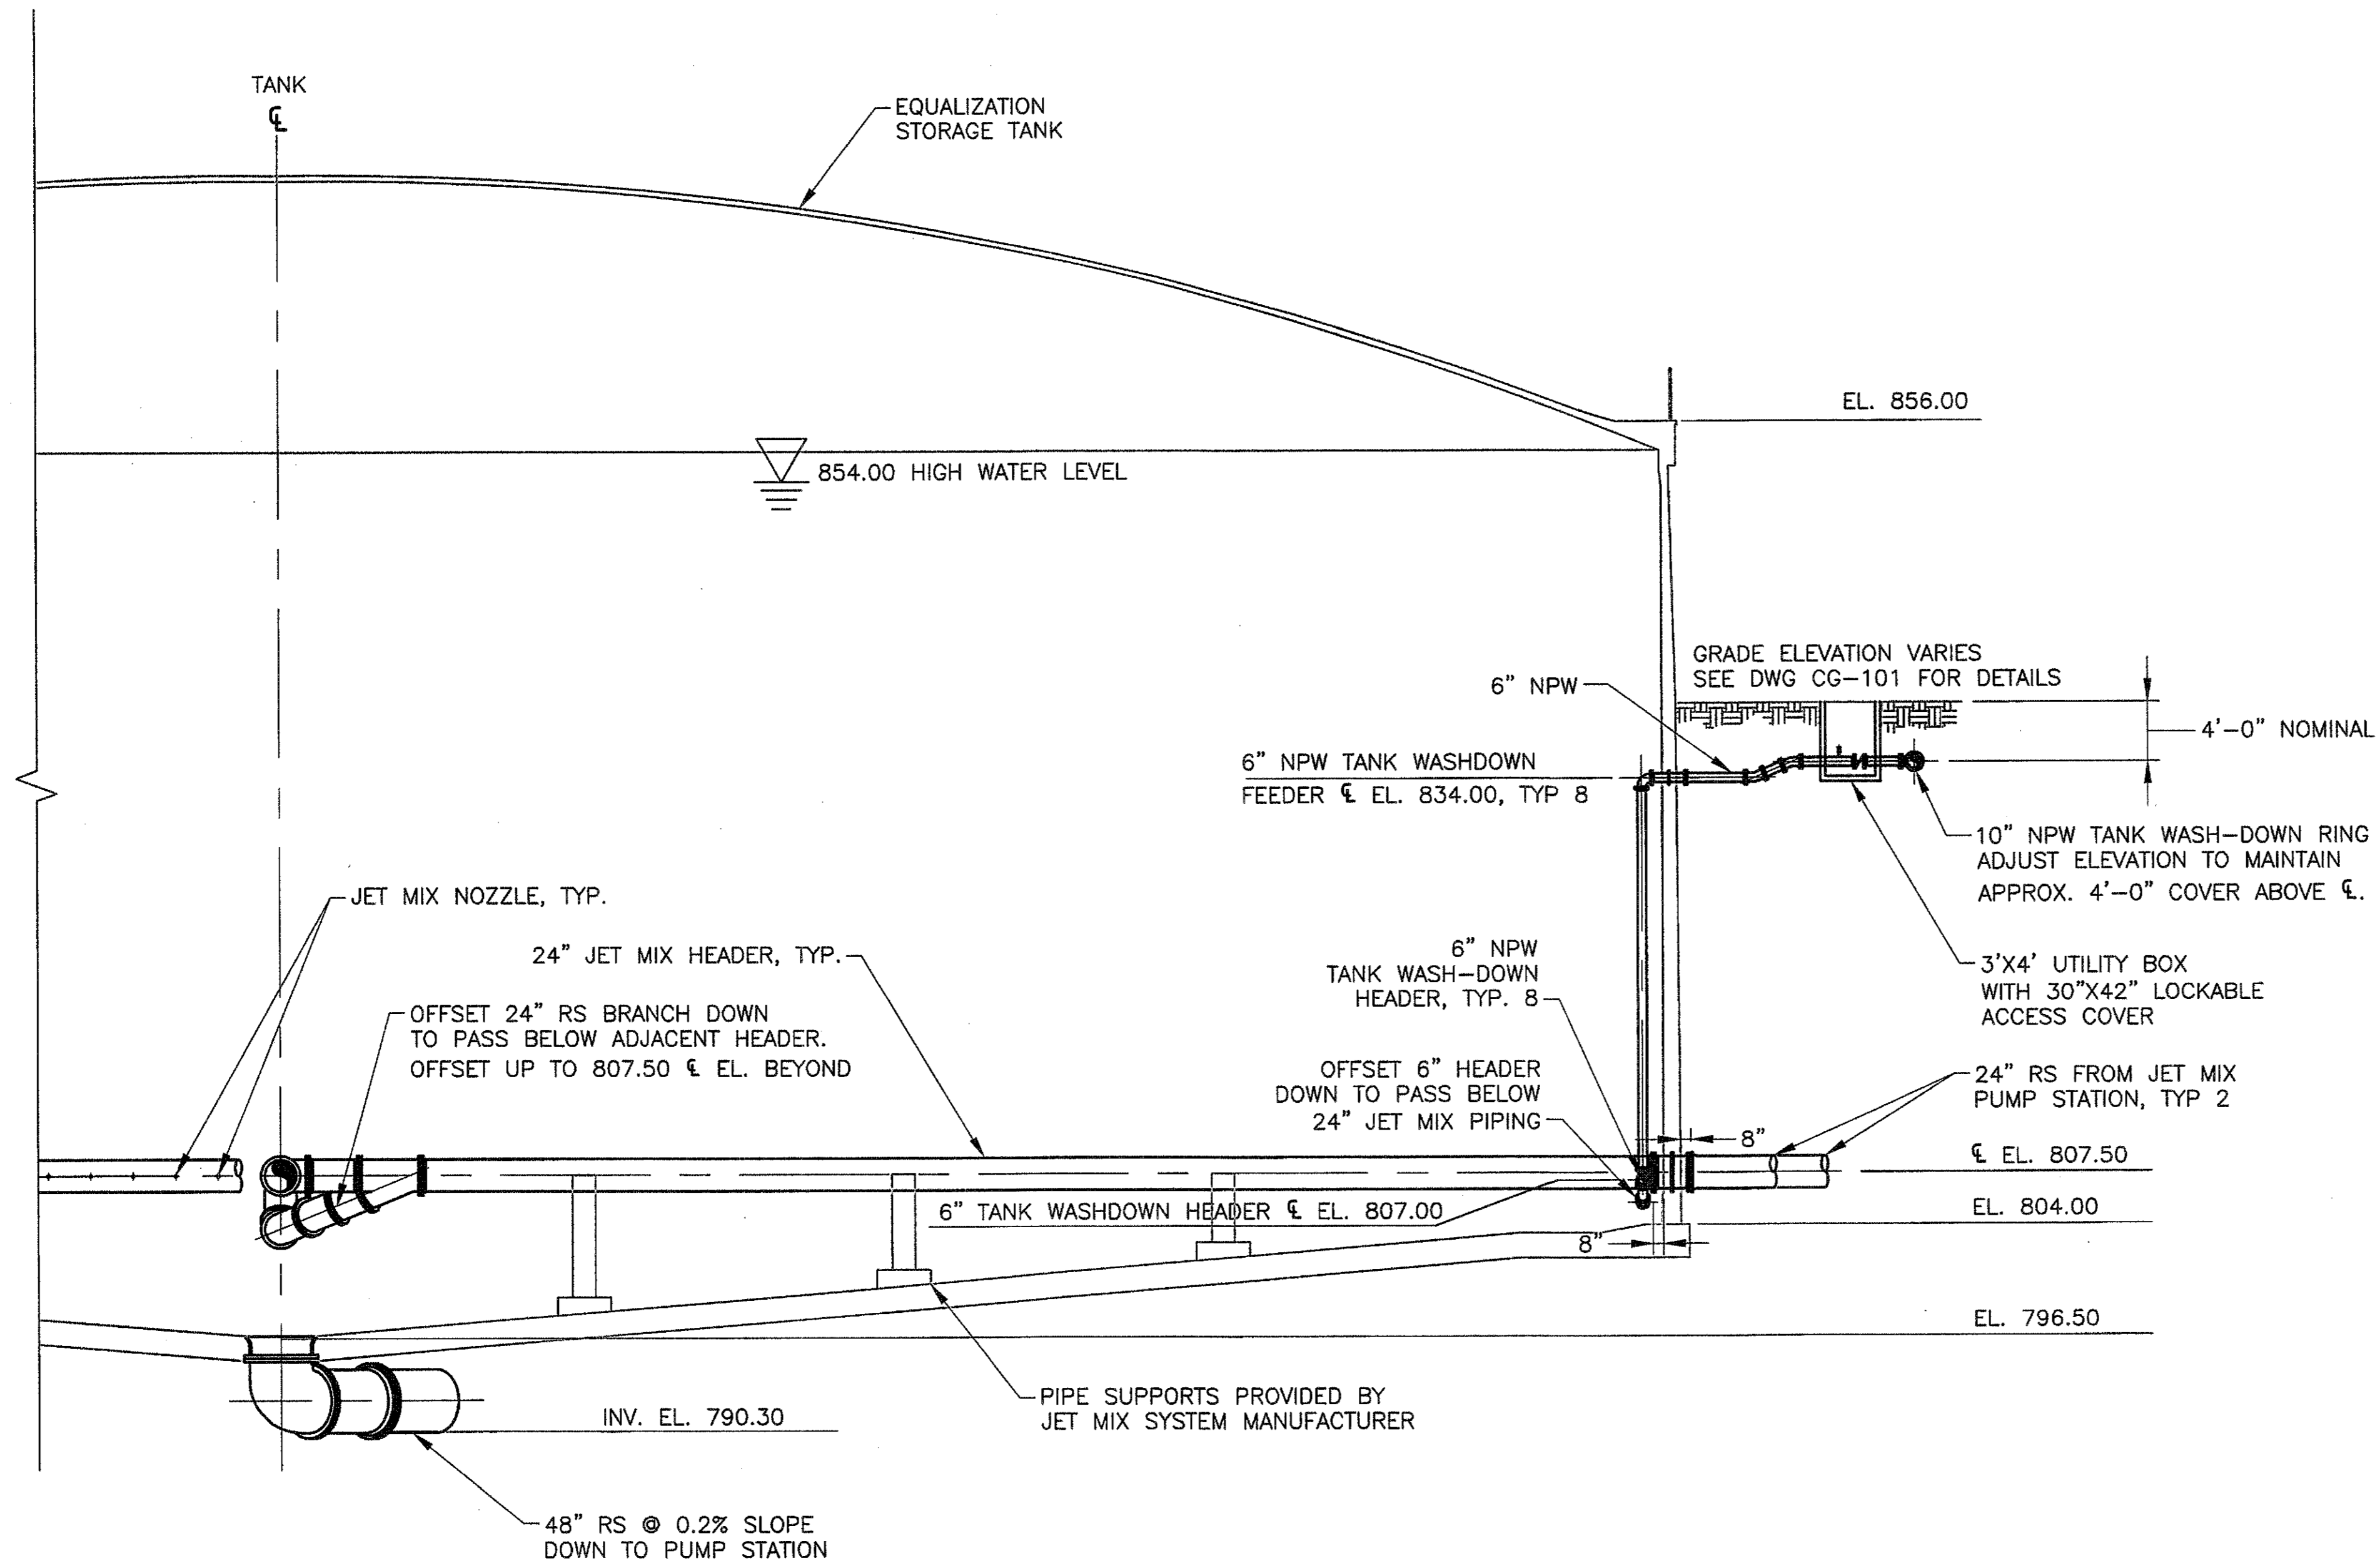

SECTION
 D8-302 SCALE: 1/8" = 1'-0"

8' 4' 0' 8'
 SCALE: 1/8" = 1'-0"

Atlanta Group

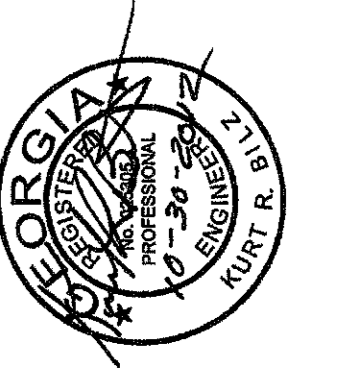

PEACHTREE CREEK SOUTH FORK
RELIEF STORAGE AND PUMPING STATION



CITY OF ATLANTA
DEPARTMENT OF WATERSHED MANAGEMENT

REV	DATE	REVISION DESCRIPTION
0	10/29/12	100 PERCENT BID PACKAGE

THIS LINE IS ONE INCH LONG WHEN PLOTTED FULL SCALE
 THIS DRAWING MUST BE USED IN CONJUNCTION WITH THE APPLICABLE OR GOVERNING TECHNICAL SPECIFICATIONS AND OTHER CONTRACT DOCUMENTS.

PROJECT NO: FC-6260
 DATE: OCTOBER 2012
 RESP PROF: KB DESIGNER: PS CHECKER: VK

SHEET TITLE
 PROCESS
 08 - EQUALIZATION STORAGE TANK

SECTION
 SHEET NO. D8-302 REV. 0