
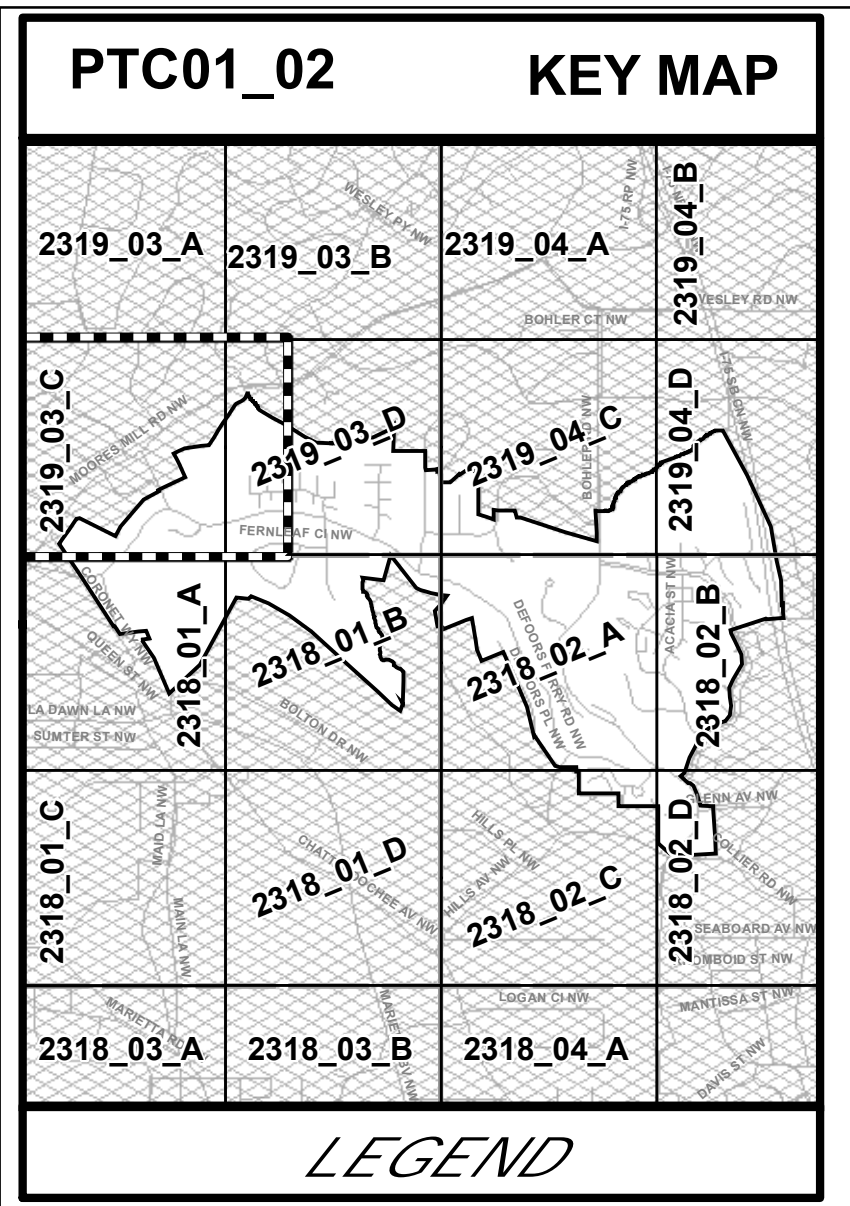
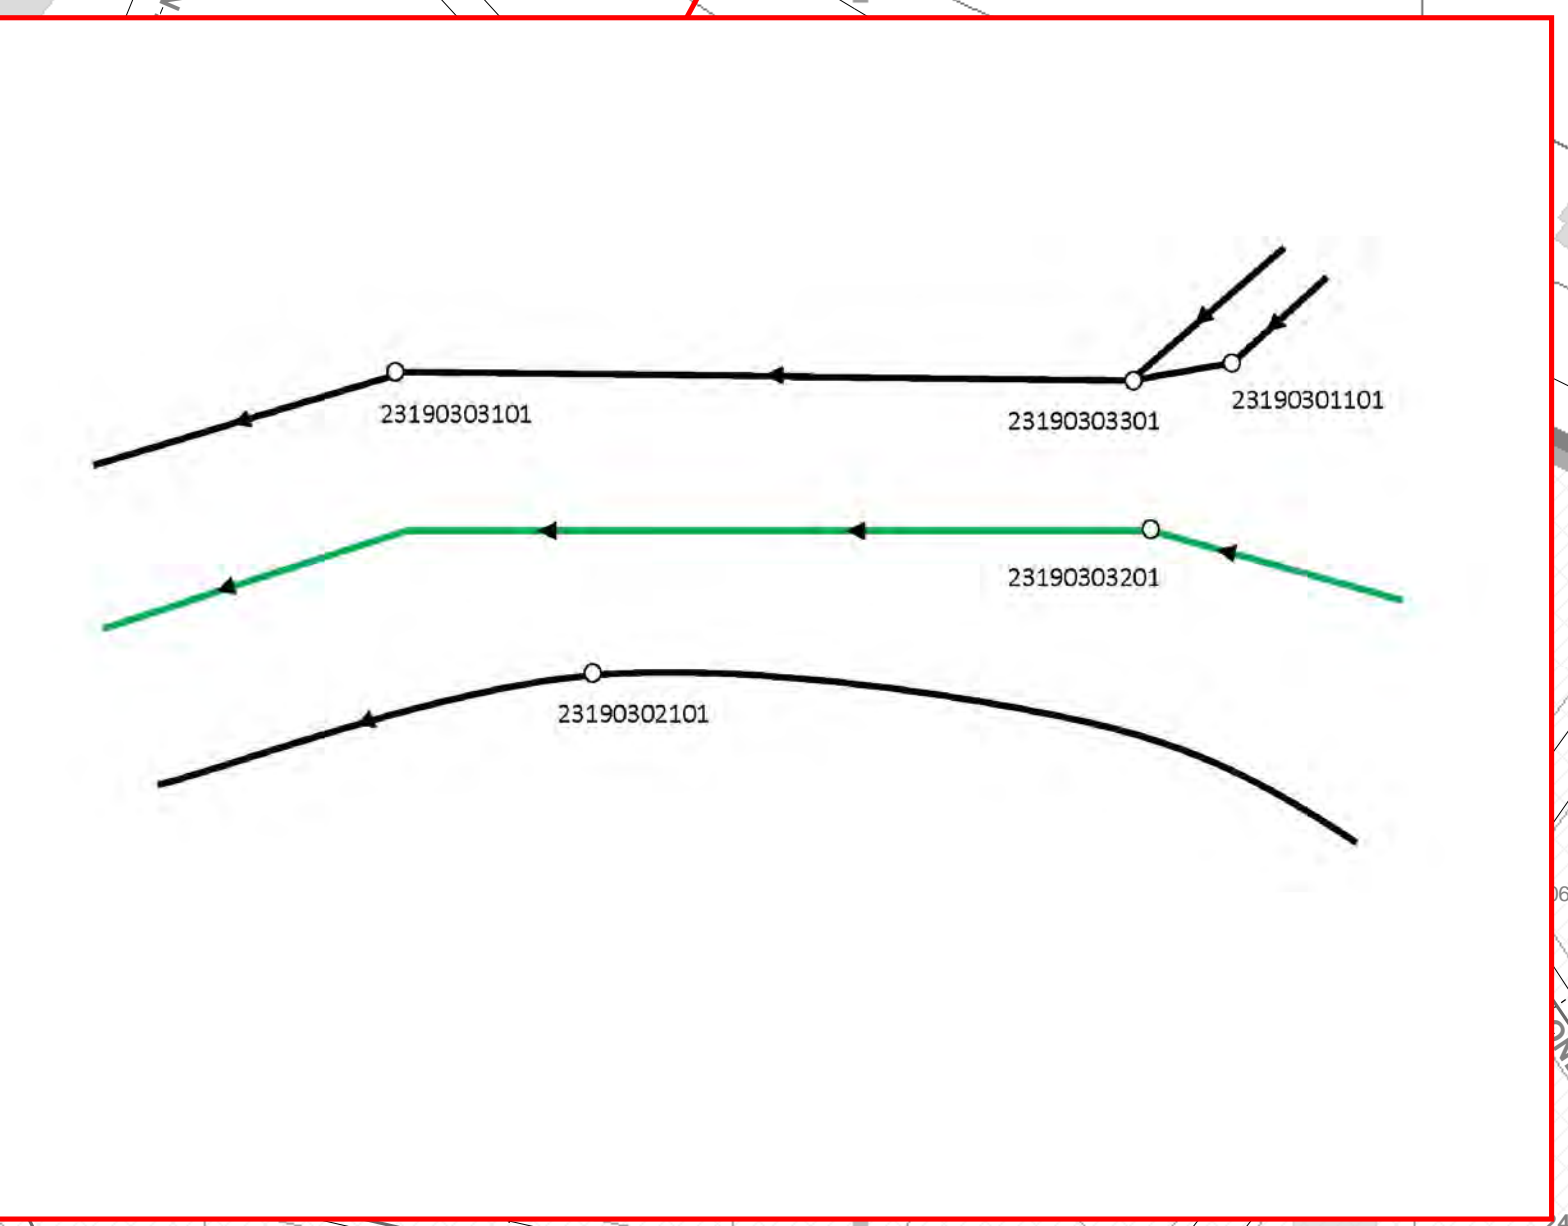


V:\pnt-docs\enr\GIS Projects\GIS\Projects\REHAB\Rehab_Plan_Map\Rehab_Plans.mxd DATE: 3/29/2012 10:45:36 AM

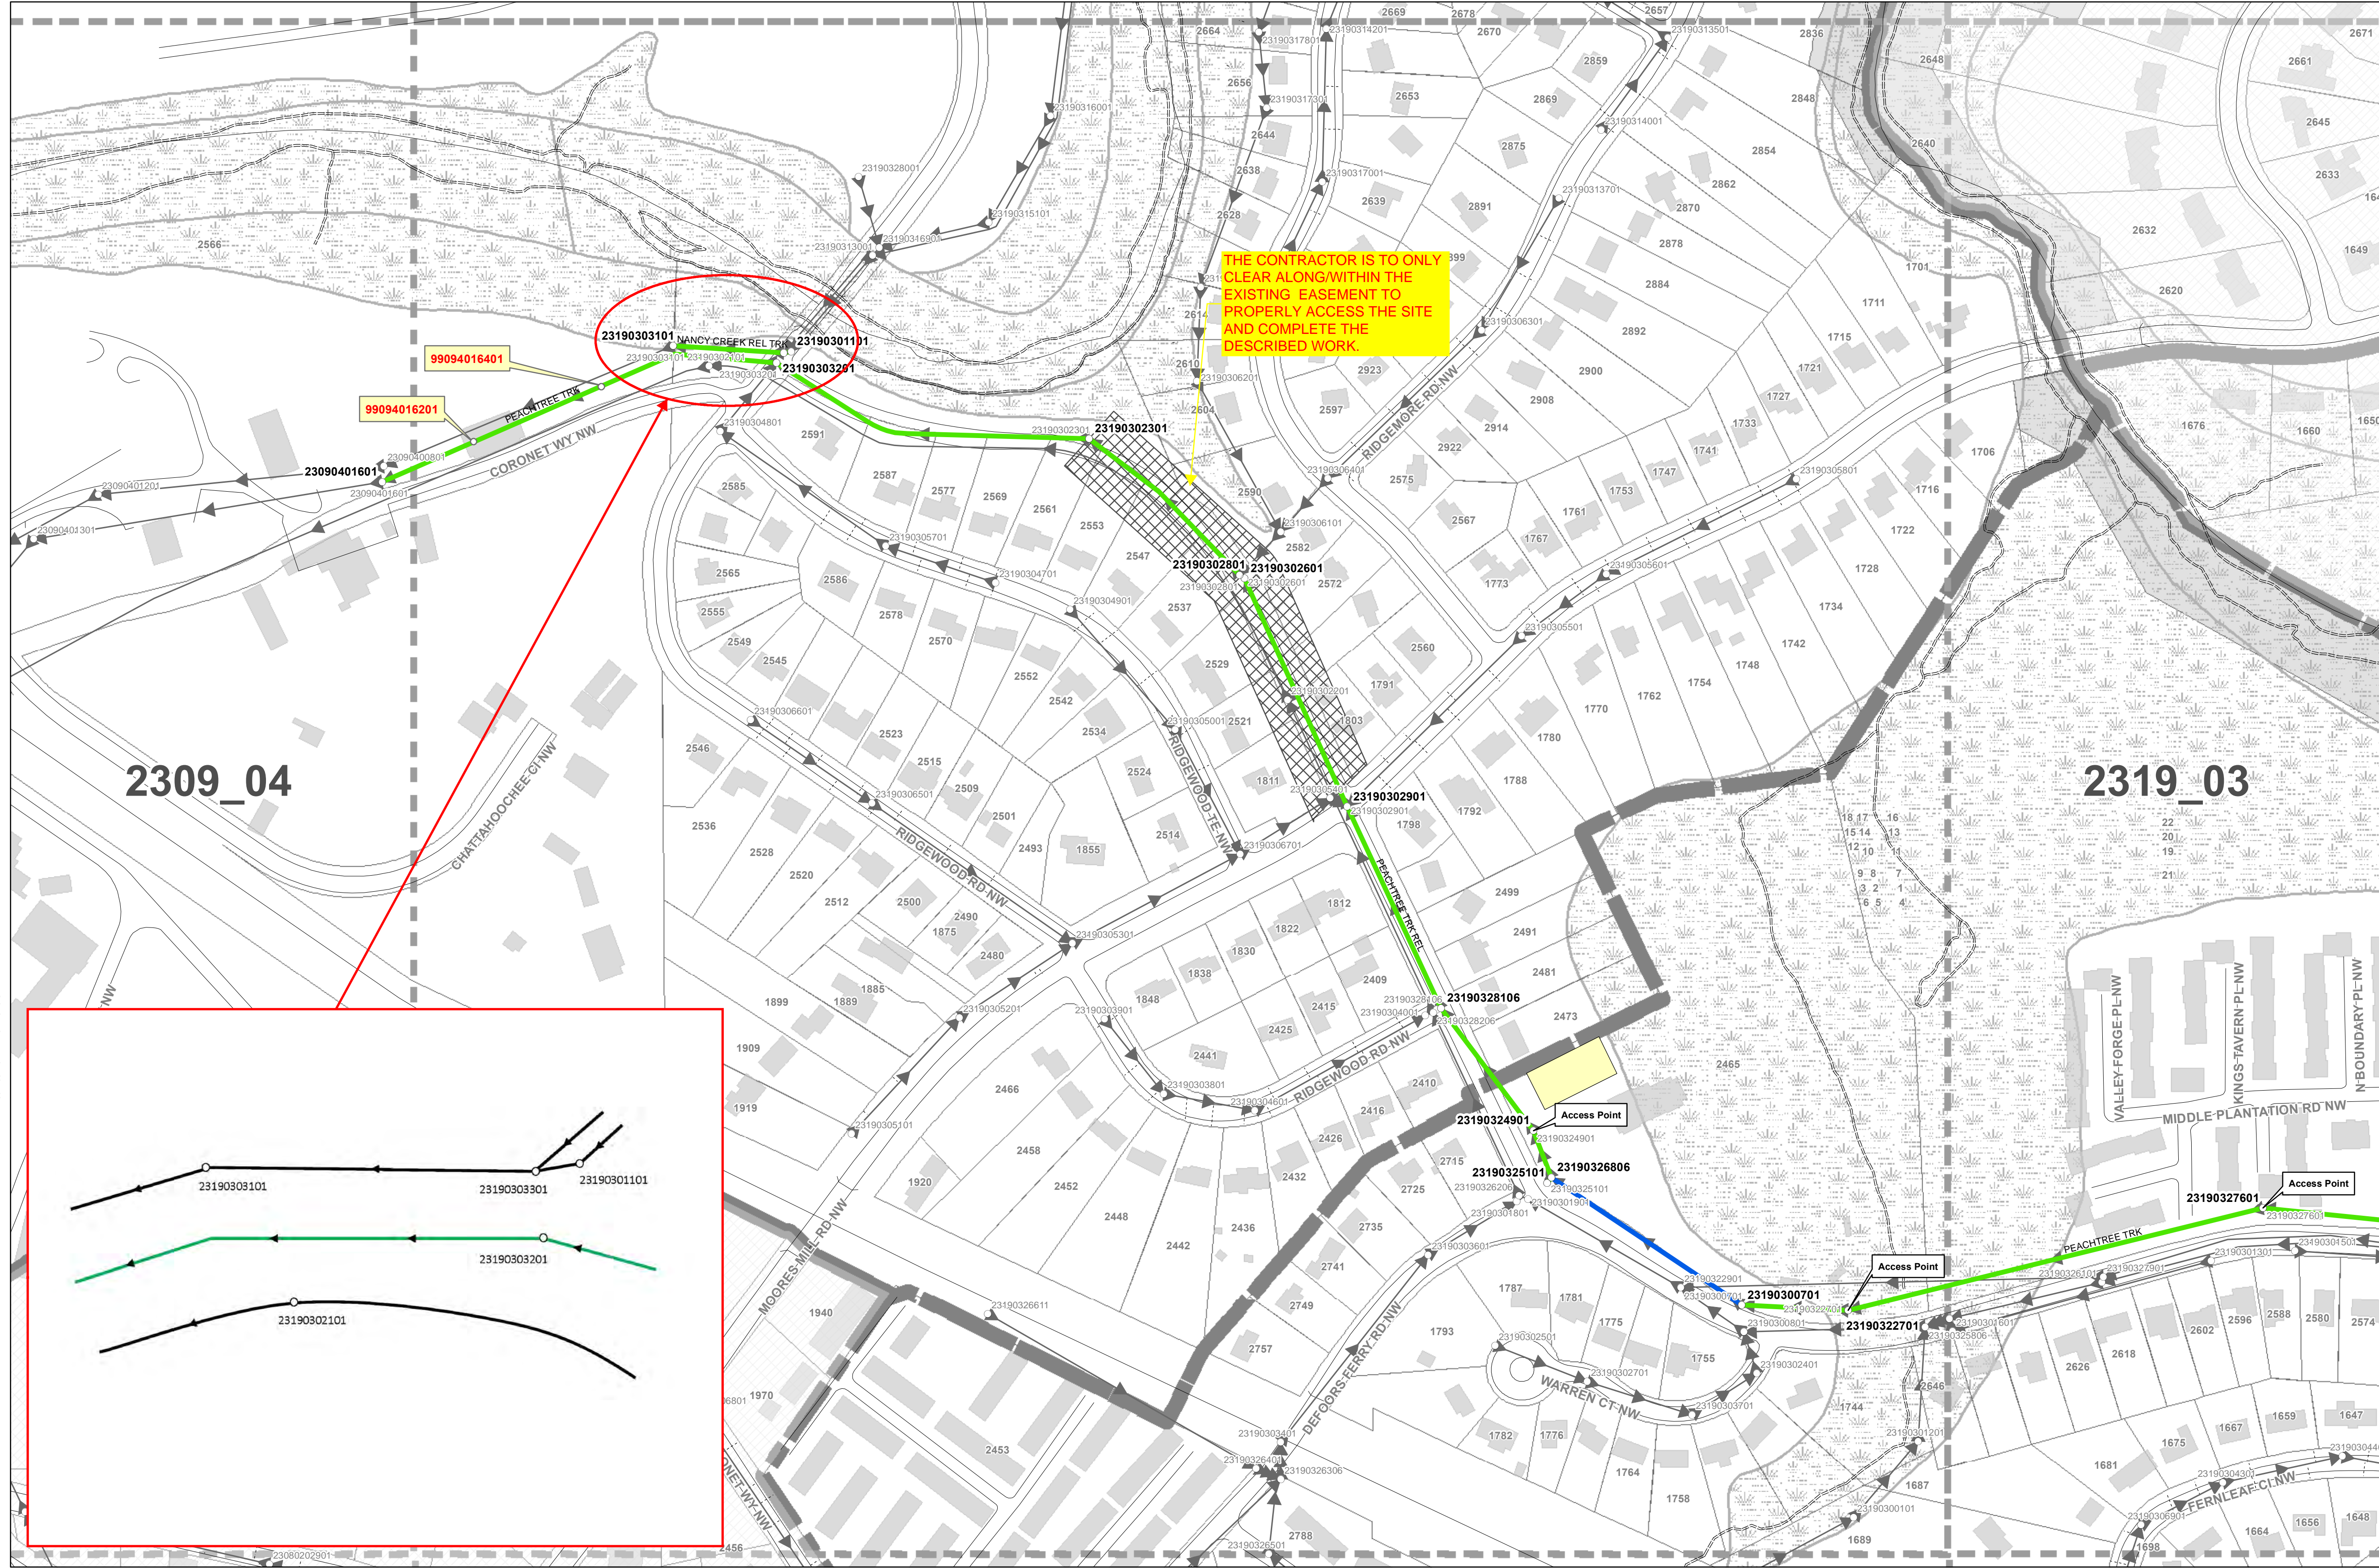

- LEGEND**
- PRIMARY REHAB ASSIGNMENT SYMBOLS*
- LINER INSTALLED (~2,400 LF)
 - ONLY CLEANING REQUIRED (~5,600 LF)
 - TO BE CLEANED AND LINED (~10,300 LF)
 - STAGING AREA

SEE WORK TABLES AND COMMENTS FOR EACH PRIMARY REHAB ASSIGNMENT

- Limits Of Easement
- Existing Flowmeter Location
- Existing Manholes
- Existing Sewer Mains
- Install New Manhole
- Manhole Height Adjustment
- Future CIP (NIC)
- Previous Lining (NIC)
- Laterals (approx. location)
- Streets
- Edge of Pavement
- Existing Access Roads
- GIS Tile Boundary
- Sewersheds Sewershed Boundary
- Buildings
- Parcels
- Waterways
- 100 YR Floodplain
- Proposed Greenway
- Existing Greenway
- Clearing

Notes

- SEE WORK TABLES FOR PIPE DIAMETERS, LENGTHS AND MATERIALS FOR CONSTRUCTION.
- THE LOCATION OF SERVICE CONNECTIONS SHOWN ARE ONLY APPROXIMATE AND DO NOT NECESSARILY INCLUDE ALL SERVICE CONNECTIONS.

REV	DATE	BY	DESCRIPTION

SCALE:
1:140

WARNING:
IF THIS BAR DOES NOT EQUAL 1" THEN DRAWING IS NOT TO SCALE

CITY OF ATLANTA

PEACHTREE CREEK TRUNK STABILIZATION SEWERSHED REHABILITATION PLAN

PTCA and PTC01_02

PLAN SHEET
2319_03_C