


\\P:\m-docserver\GIS\Projects\REHAB\Rehab\_Plan\_Map\Rehab\_Plan\_Map.mxd DATE: 9/6/2012 11:36:36 AM

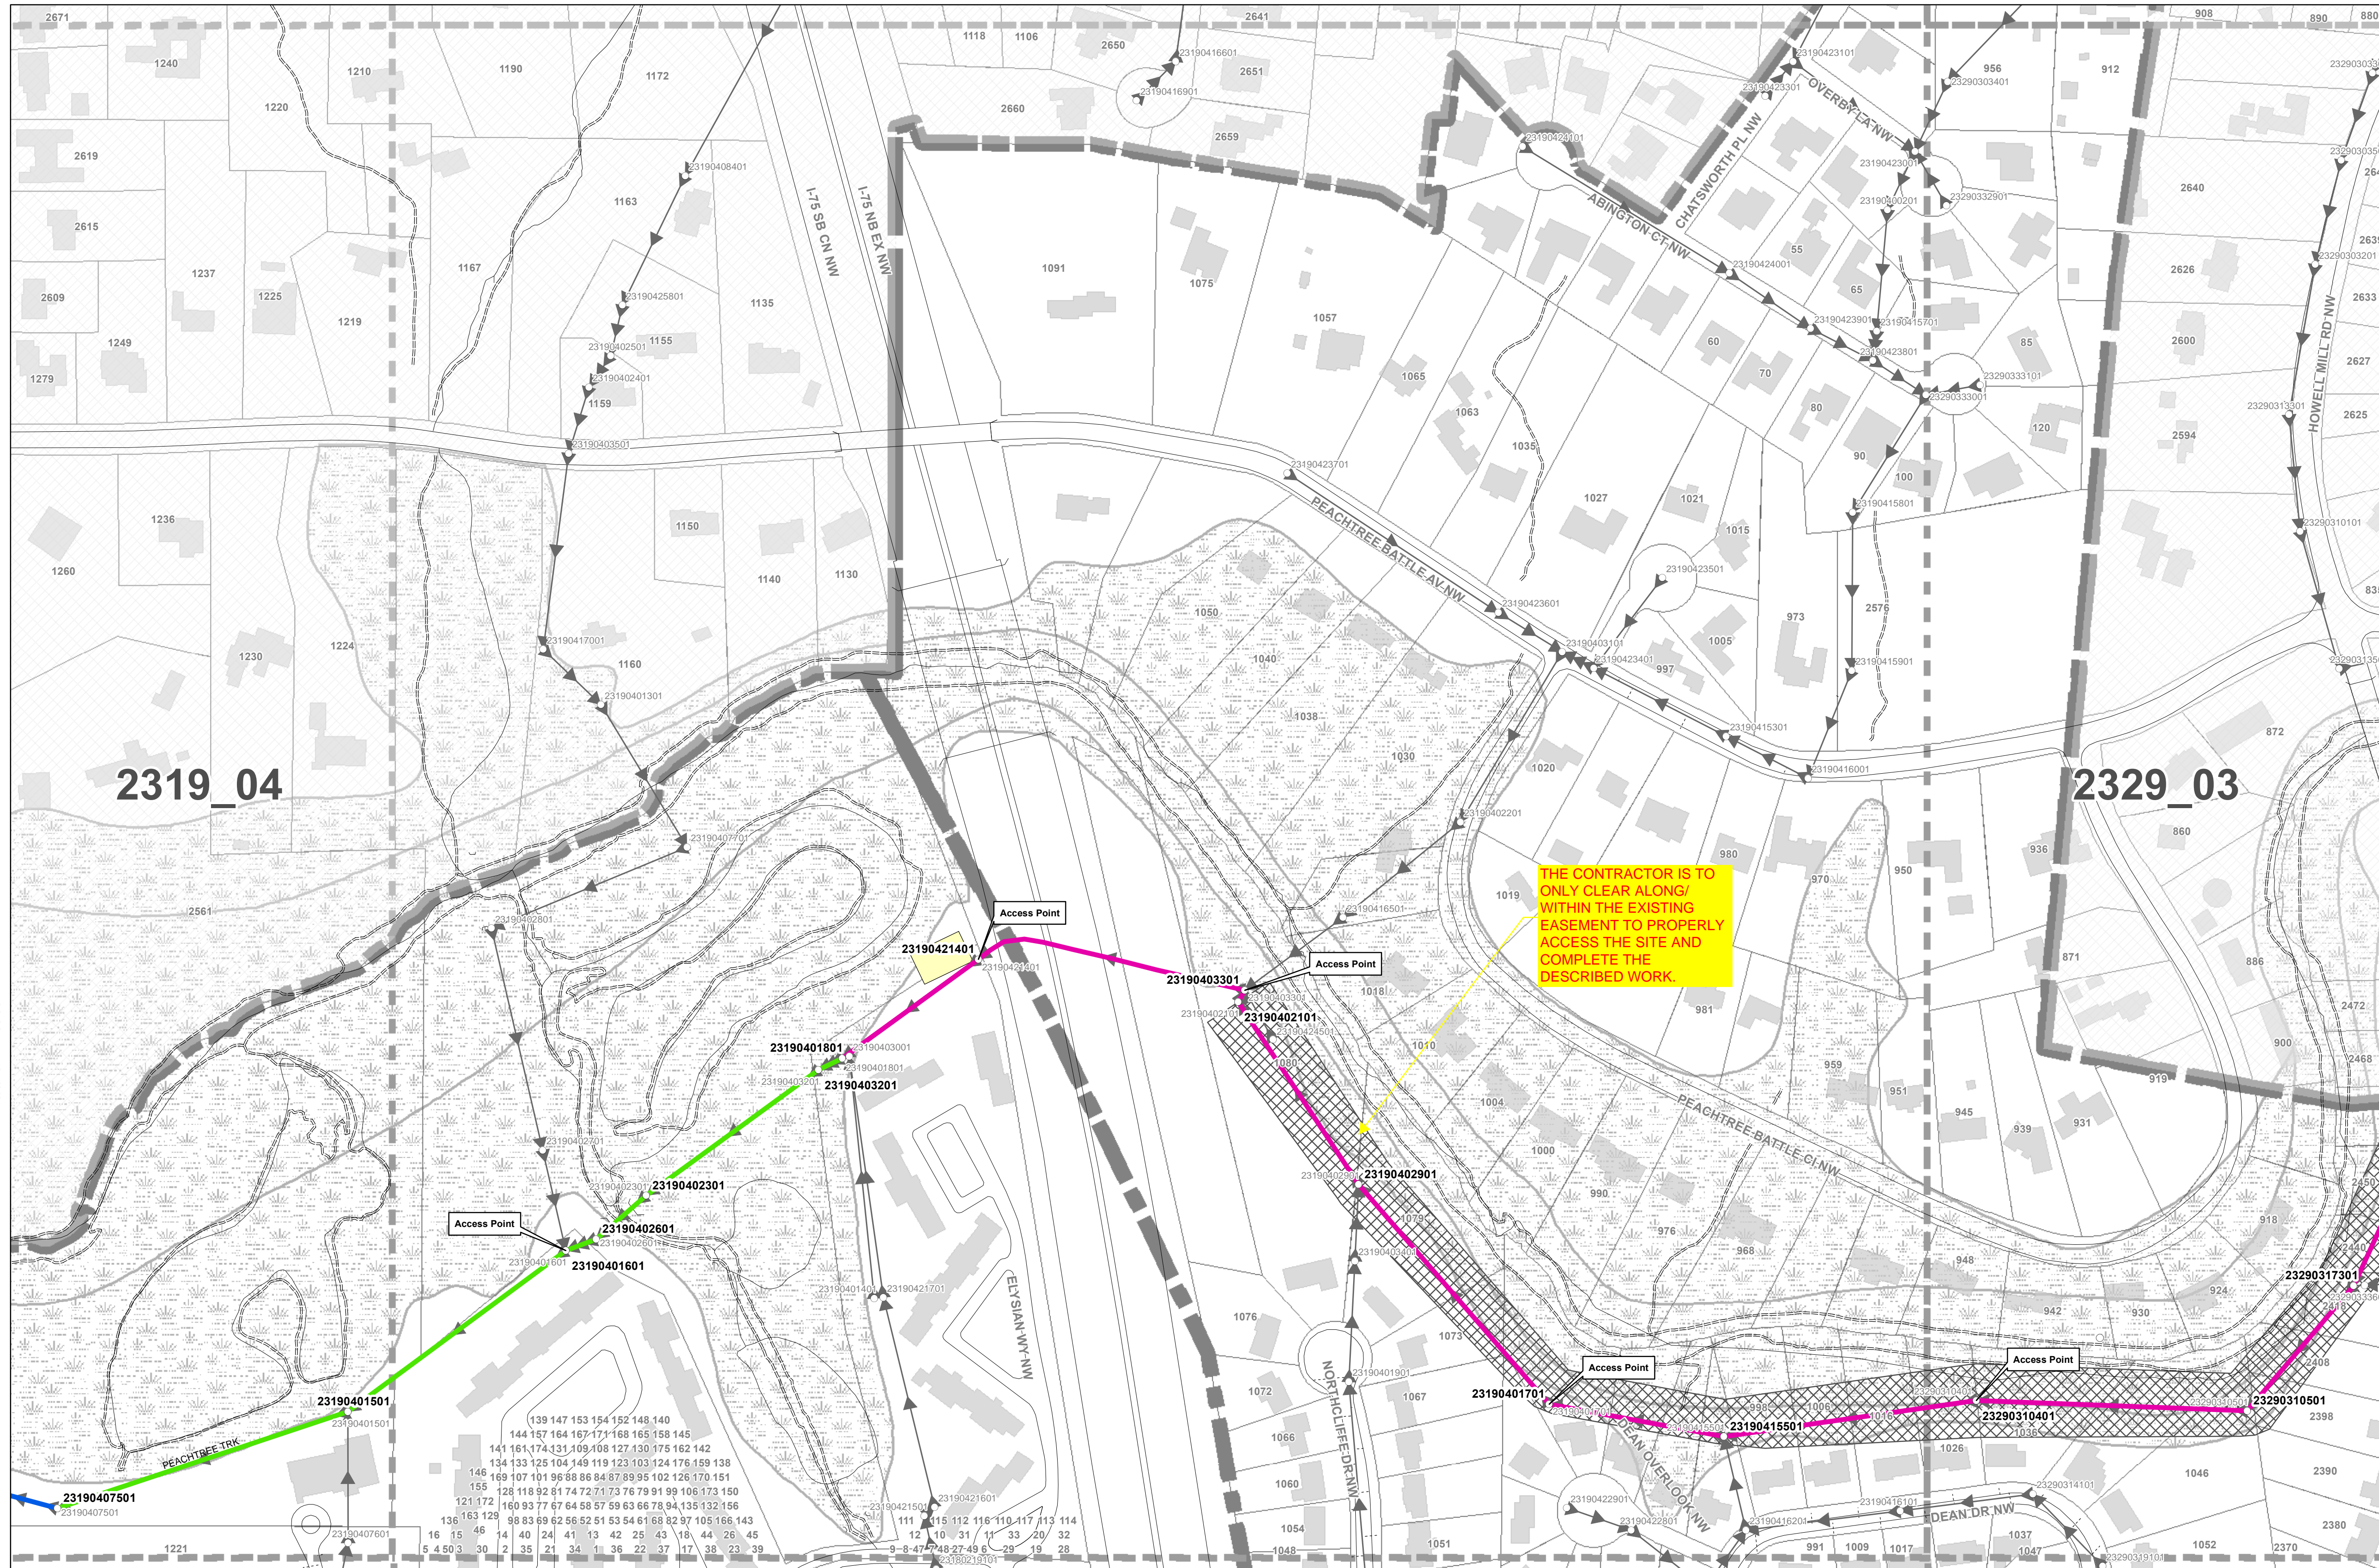

**PTC01\_02 KEY MAP**

2319_03_A	2319_03_B	2319_04_A	2319_04_B
2319_03_C	2319_03_D	2319_04_C	2319_04_D
2318_01_C	2318_01_D	2318_02_C	2318_02_D
2318_03_A	2318_03_B	2318_04_A	

**LEGEND**

- PRIMARY REHAB ASSIGNMENT SYMBOLS**
- LINER INSTALLED (~2,400 LF)
  - ONLY CLEANING REQUIRED (~5,600 LF)
  - TO BE CLEANED AND LINED (~10,300 LF)
  - STAGING AREA

SEE WORK TABLES AND COMMENTS FOR EACH PRIMARY REHAB ASSIGNMENT

- Limits of Easement
- Existing Flowmeter Location
- Existing Manholes
- Existing Sewer Mains
- Install New Manhole
- Manhole Height Adjustment
- Future CIP (NIC)
- Previous Lining (NIC)
- Laterals (approx. location)
- Streets
- Edge of Pavement
- Existing Access Roads
- GIS Tile Boundary
- Sewersheds Sewershed Boundary
- Buildings
- Parcels
- Waterways
- 100 YR Floodplain
- Proposed Greenway
- Existing Greenway
- Clearing

- Notes**
- SEE WORK TABLES FOR PIPE DIAMETERS, LENGTHS AND MATERIALS FOR CONSTRUCTION.
  - THE LOCATION OF SERVICE CONNECTIONS SHOWN ARE ONLY APPROXIMATE AND DO NOT NECESSARILY INCLUDE ALL SERVICE CONNECTIONS.

REV	DATE	BY	DESCRIPTION

**SCALE:**  
1:140

**WARNING:**  
IF THIS BAR DOES NOT EQUAL 1" THEN DRAWING IS NOT TO SCALE

North arrow pointing up.