
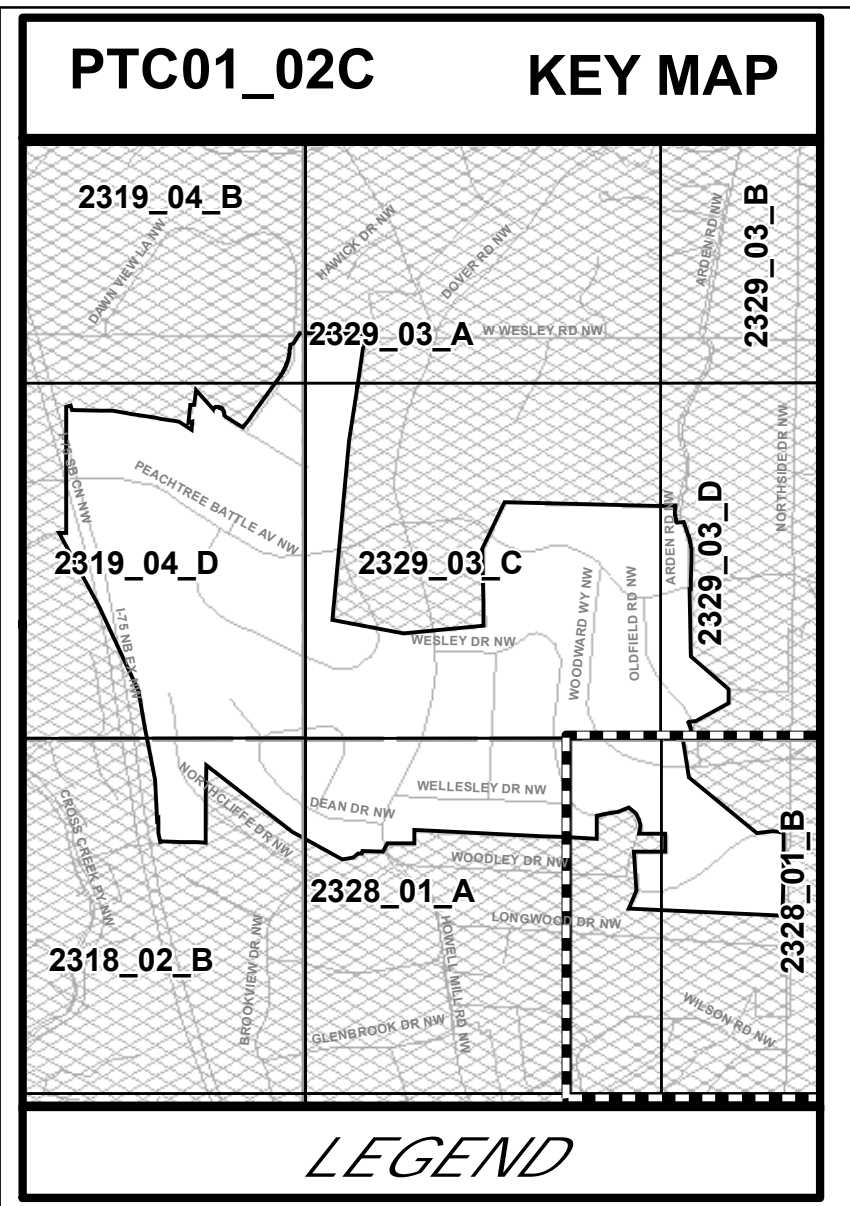


\\p:\m\docserver\GIS\Projects\GIS\Projects\REHAB\Rehab\_Plan\_Map\Rehab\_Plans.mxd DATE: 9/6/2012 11:36:36 AM

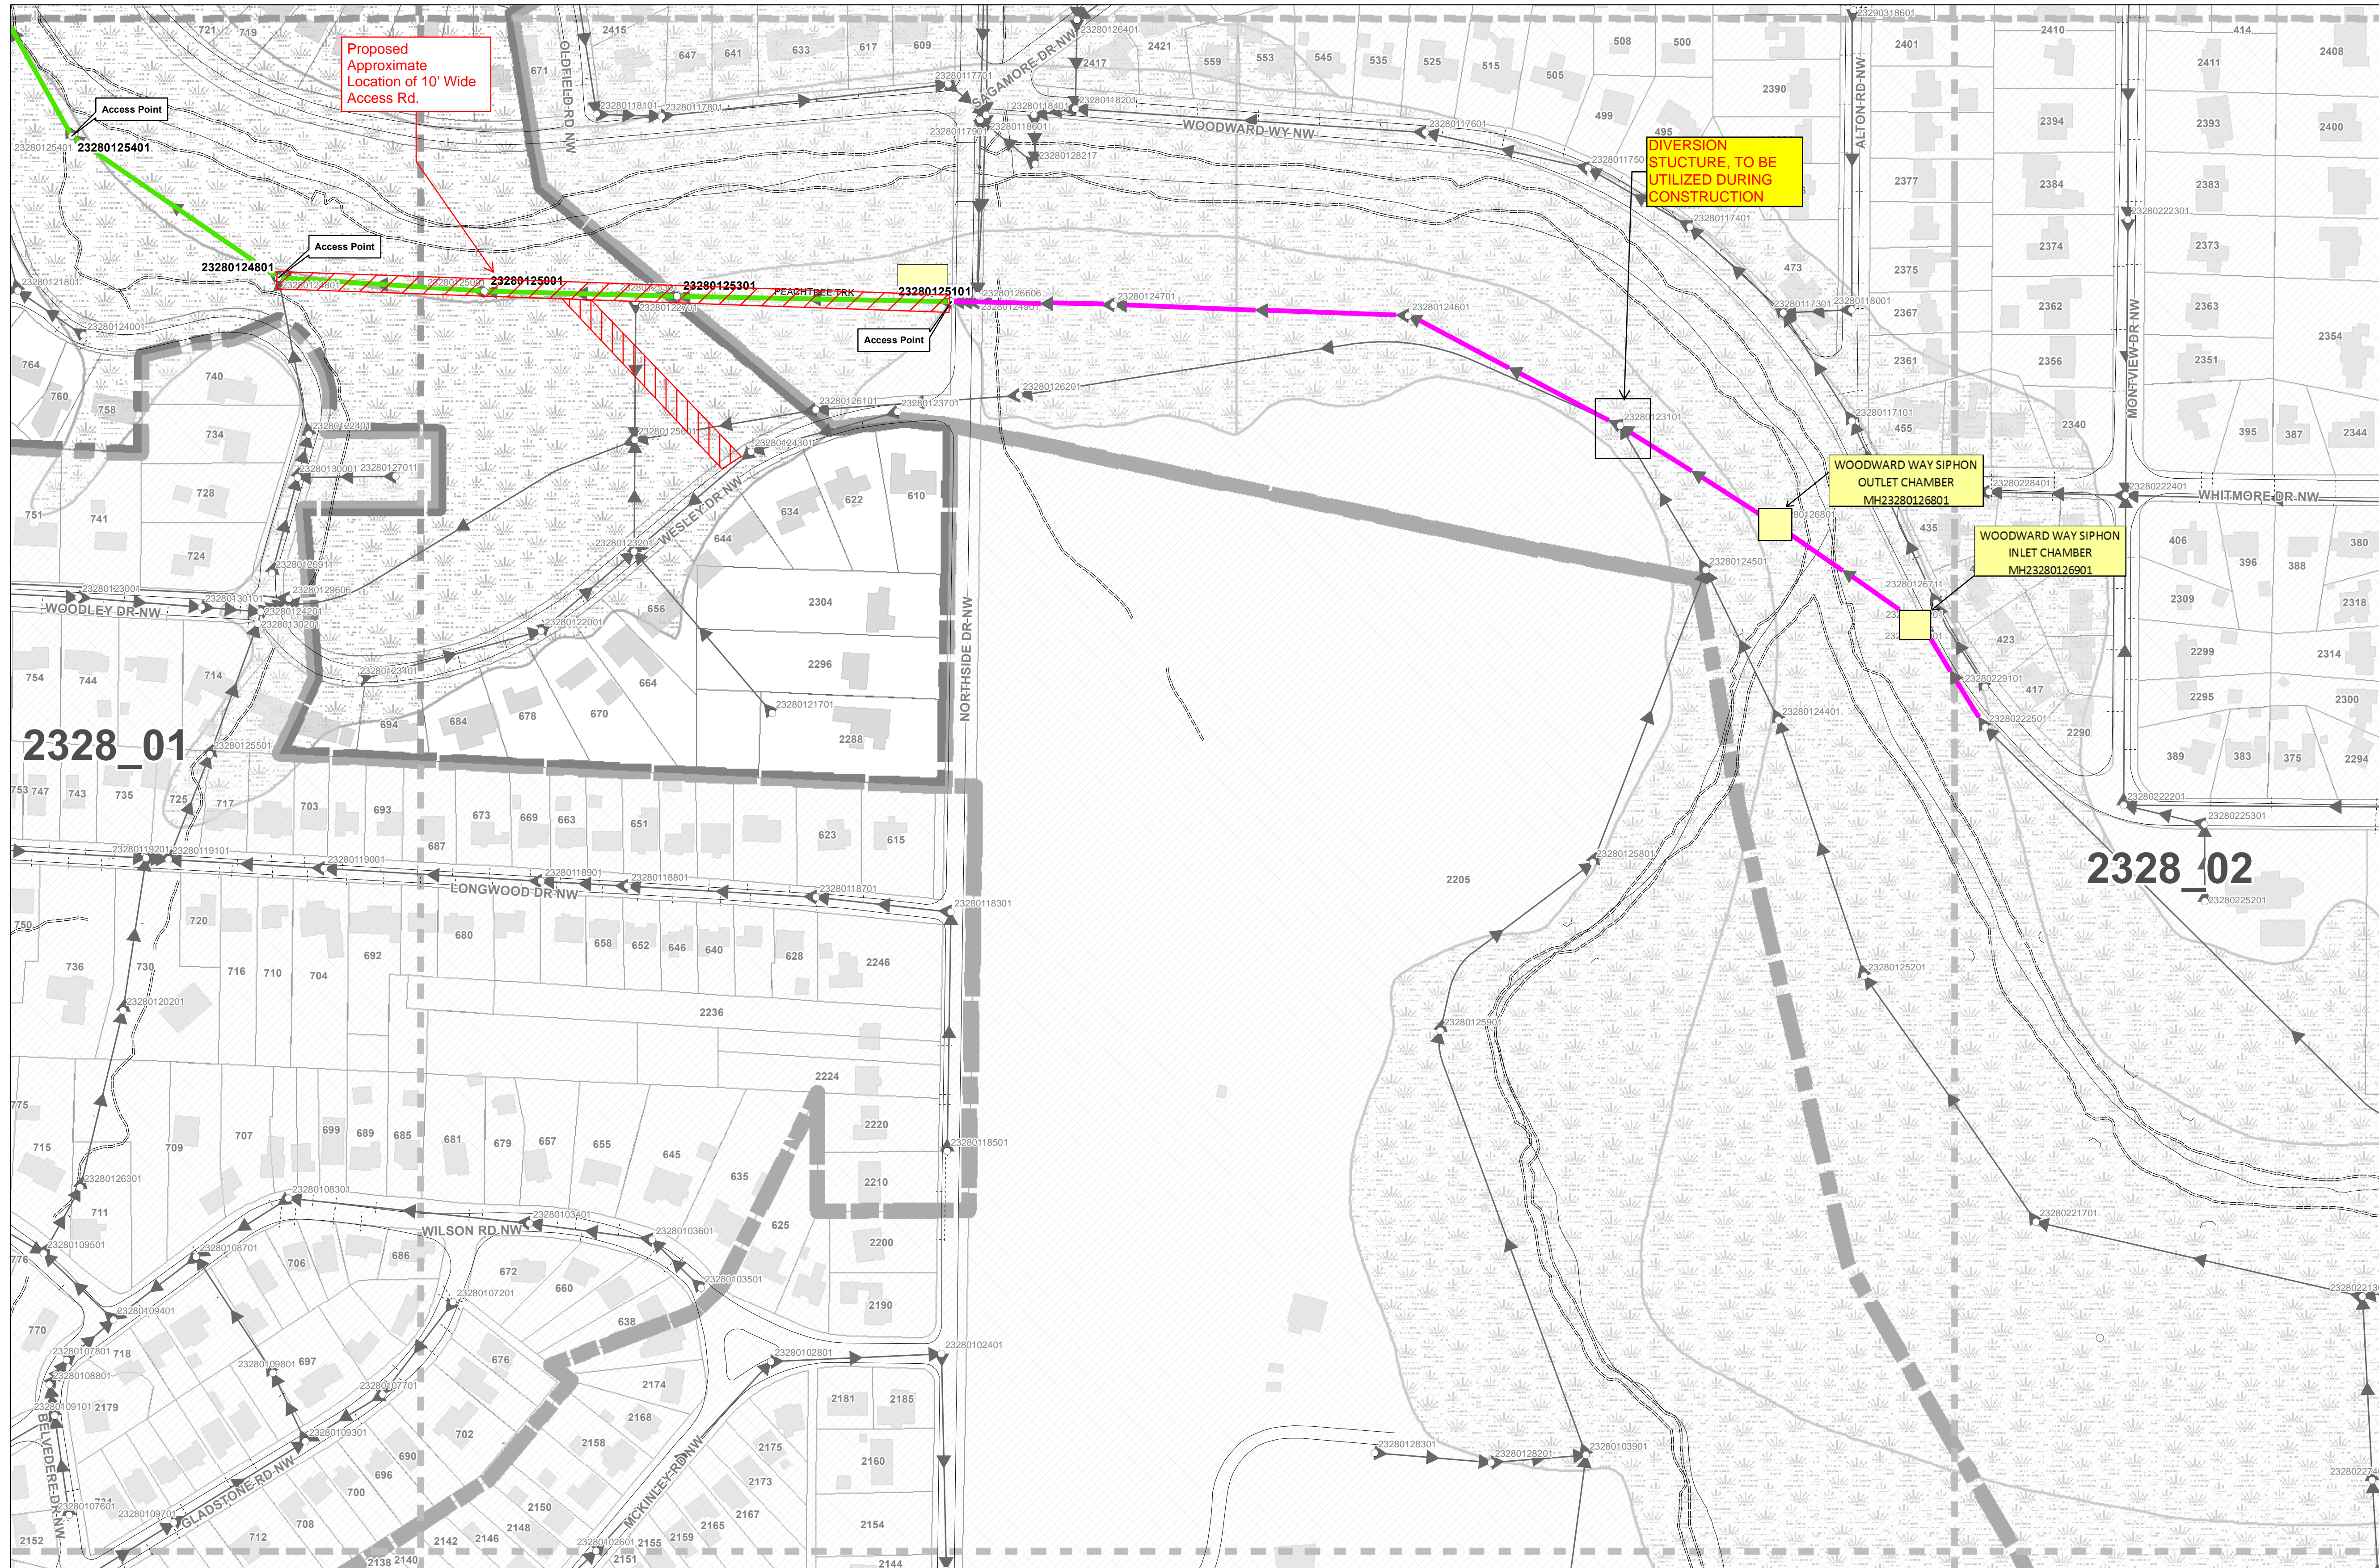

- LEGEND**
- PRIMARY REHAB ASSIGNMENT SYMBOLS*
- LINER INSTALLED (~2,400 LF)
  - ONLY CLEANING REQUIRED (~5,600 LF)
  - TO BE CLEANED AND LINED (~10,300 LF)
  - STAGING AREA

SEE WORK TABLES AND COMMENTS FOR EACH PRIMARY REHAB ASSIGNMENT

- Limits Of Easement
- Existing Flowmeter Location
- Existing Manholes
- Existing Sewer Mains
- Install New Manhole
- Manhole Height Adjustment
- Future CIP (NIC)
- Previous Lining (NIC)
- Laterals (approx. location)
- Streets
- Edge of Pavement
- Existing Access Roads
- GIS Tile Boundary
- Sewersheds Sewershed Boundary
- Buildings
- Parcels
- Waterways
- 100 YR Floodplain
- Proposed Greenway
- Existing Greenway
- Clearing

- Notes**
1. SEE WORK TABLES FOR PIPE DIAMETERS, LENGTHS AND MATERIALS FOR CONSTRUCTION.
  2. THE LOCATION OF SERVICE CONNECTIONS SHOWN ARE ONLY APPROXIMATE AND DO NOT NECESSARILY INCLUDE ALL SERVICE CONNECTIONS.

REV	DATE	BY	DESCRIPTION

**SCALE:**  
1:140

**WARNING:**  
IF THIS BAR DOES NOT EQUAL 1" THEN DRAWING IS NOT TO SCALE

N  
W E  
S

CITY OF ATLANTA